





JOINS PLAN BELOW

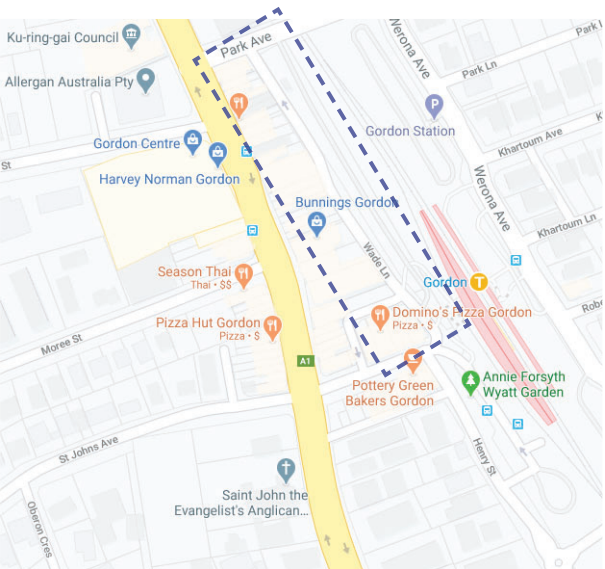

LOCATION PLAN

JOINS PLAN ABOVE

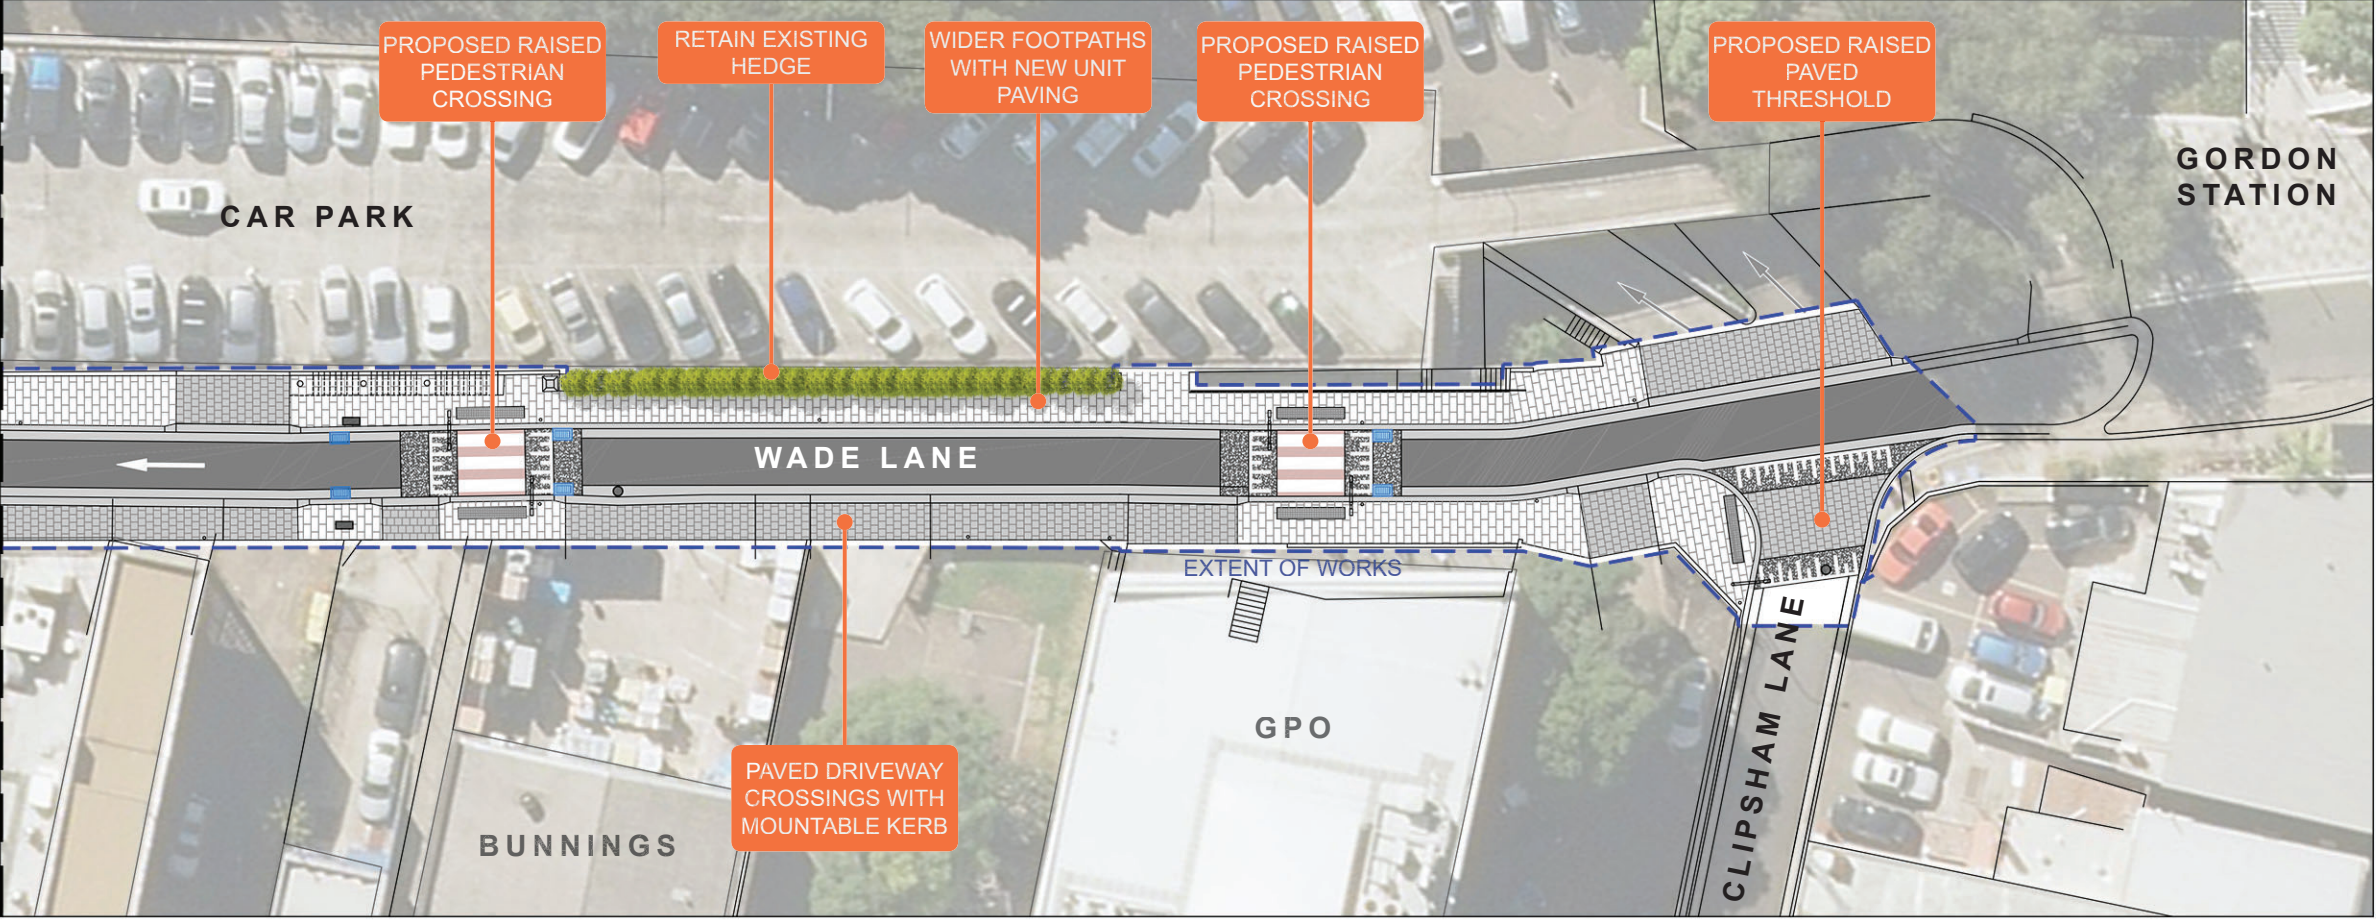

CONCEPT PLAN

WADE LANE, GORDON: PROPOSED STREETSCAPE UPGRADE