
Urban Design Concepts

3.15.1 Section C

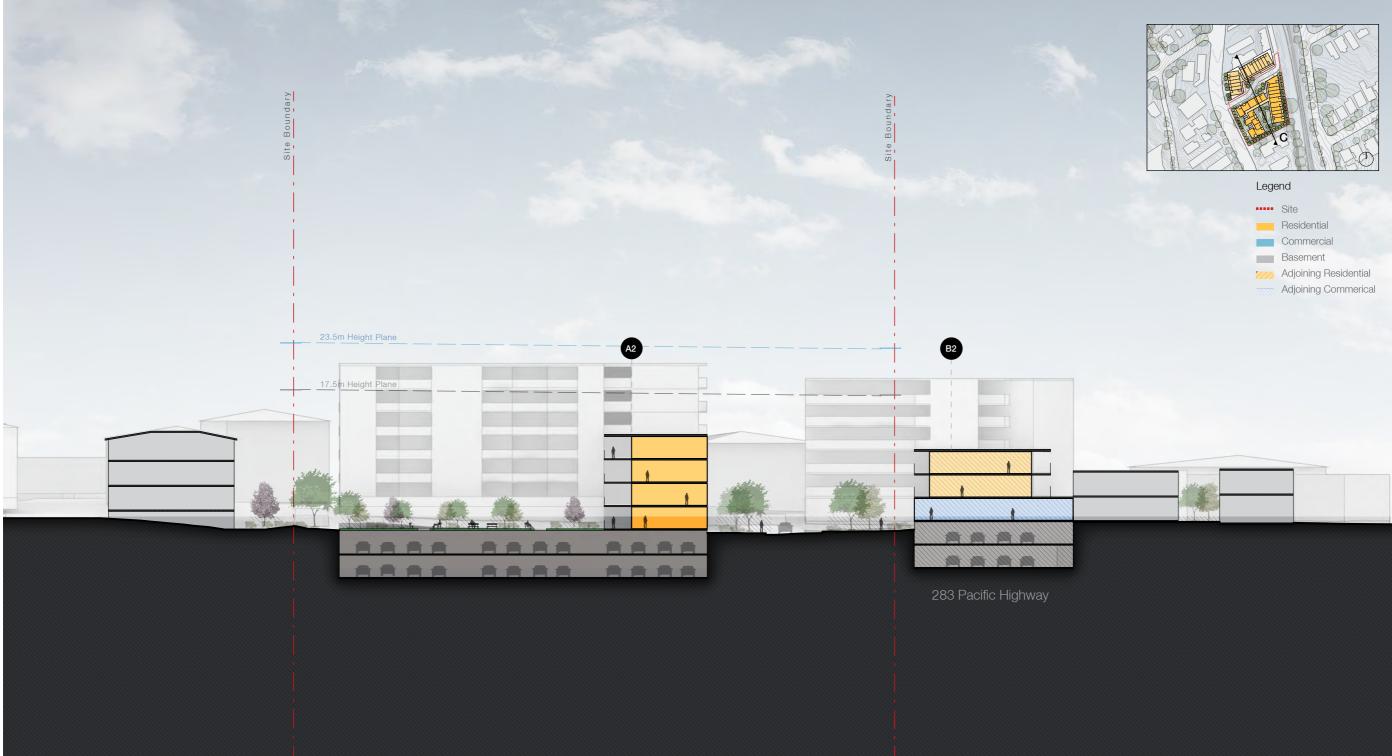




Site
Residential
Commercial
Basement
Adjoining Residential
Adjoining Commerical

1

33

Urban Design Concepts

3.9 Shadow Analysis

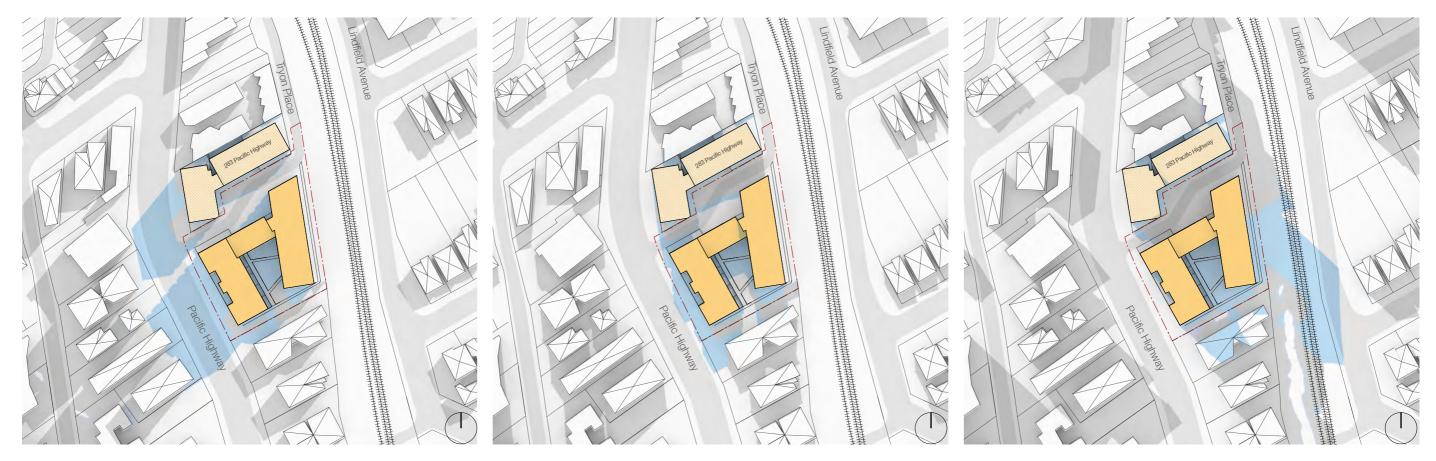

21 June - 9 am

21 June - 12 pm

21 June - 3 pm

