

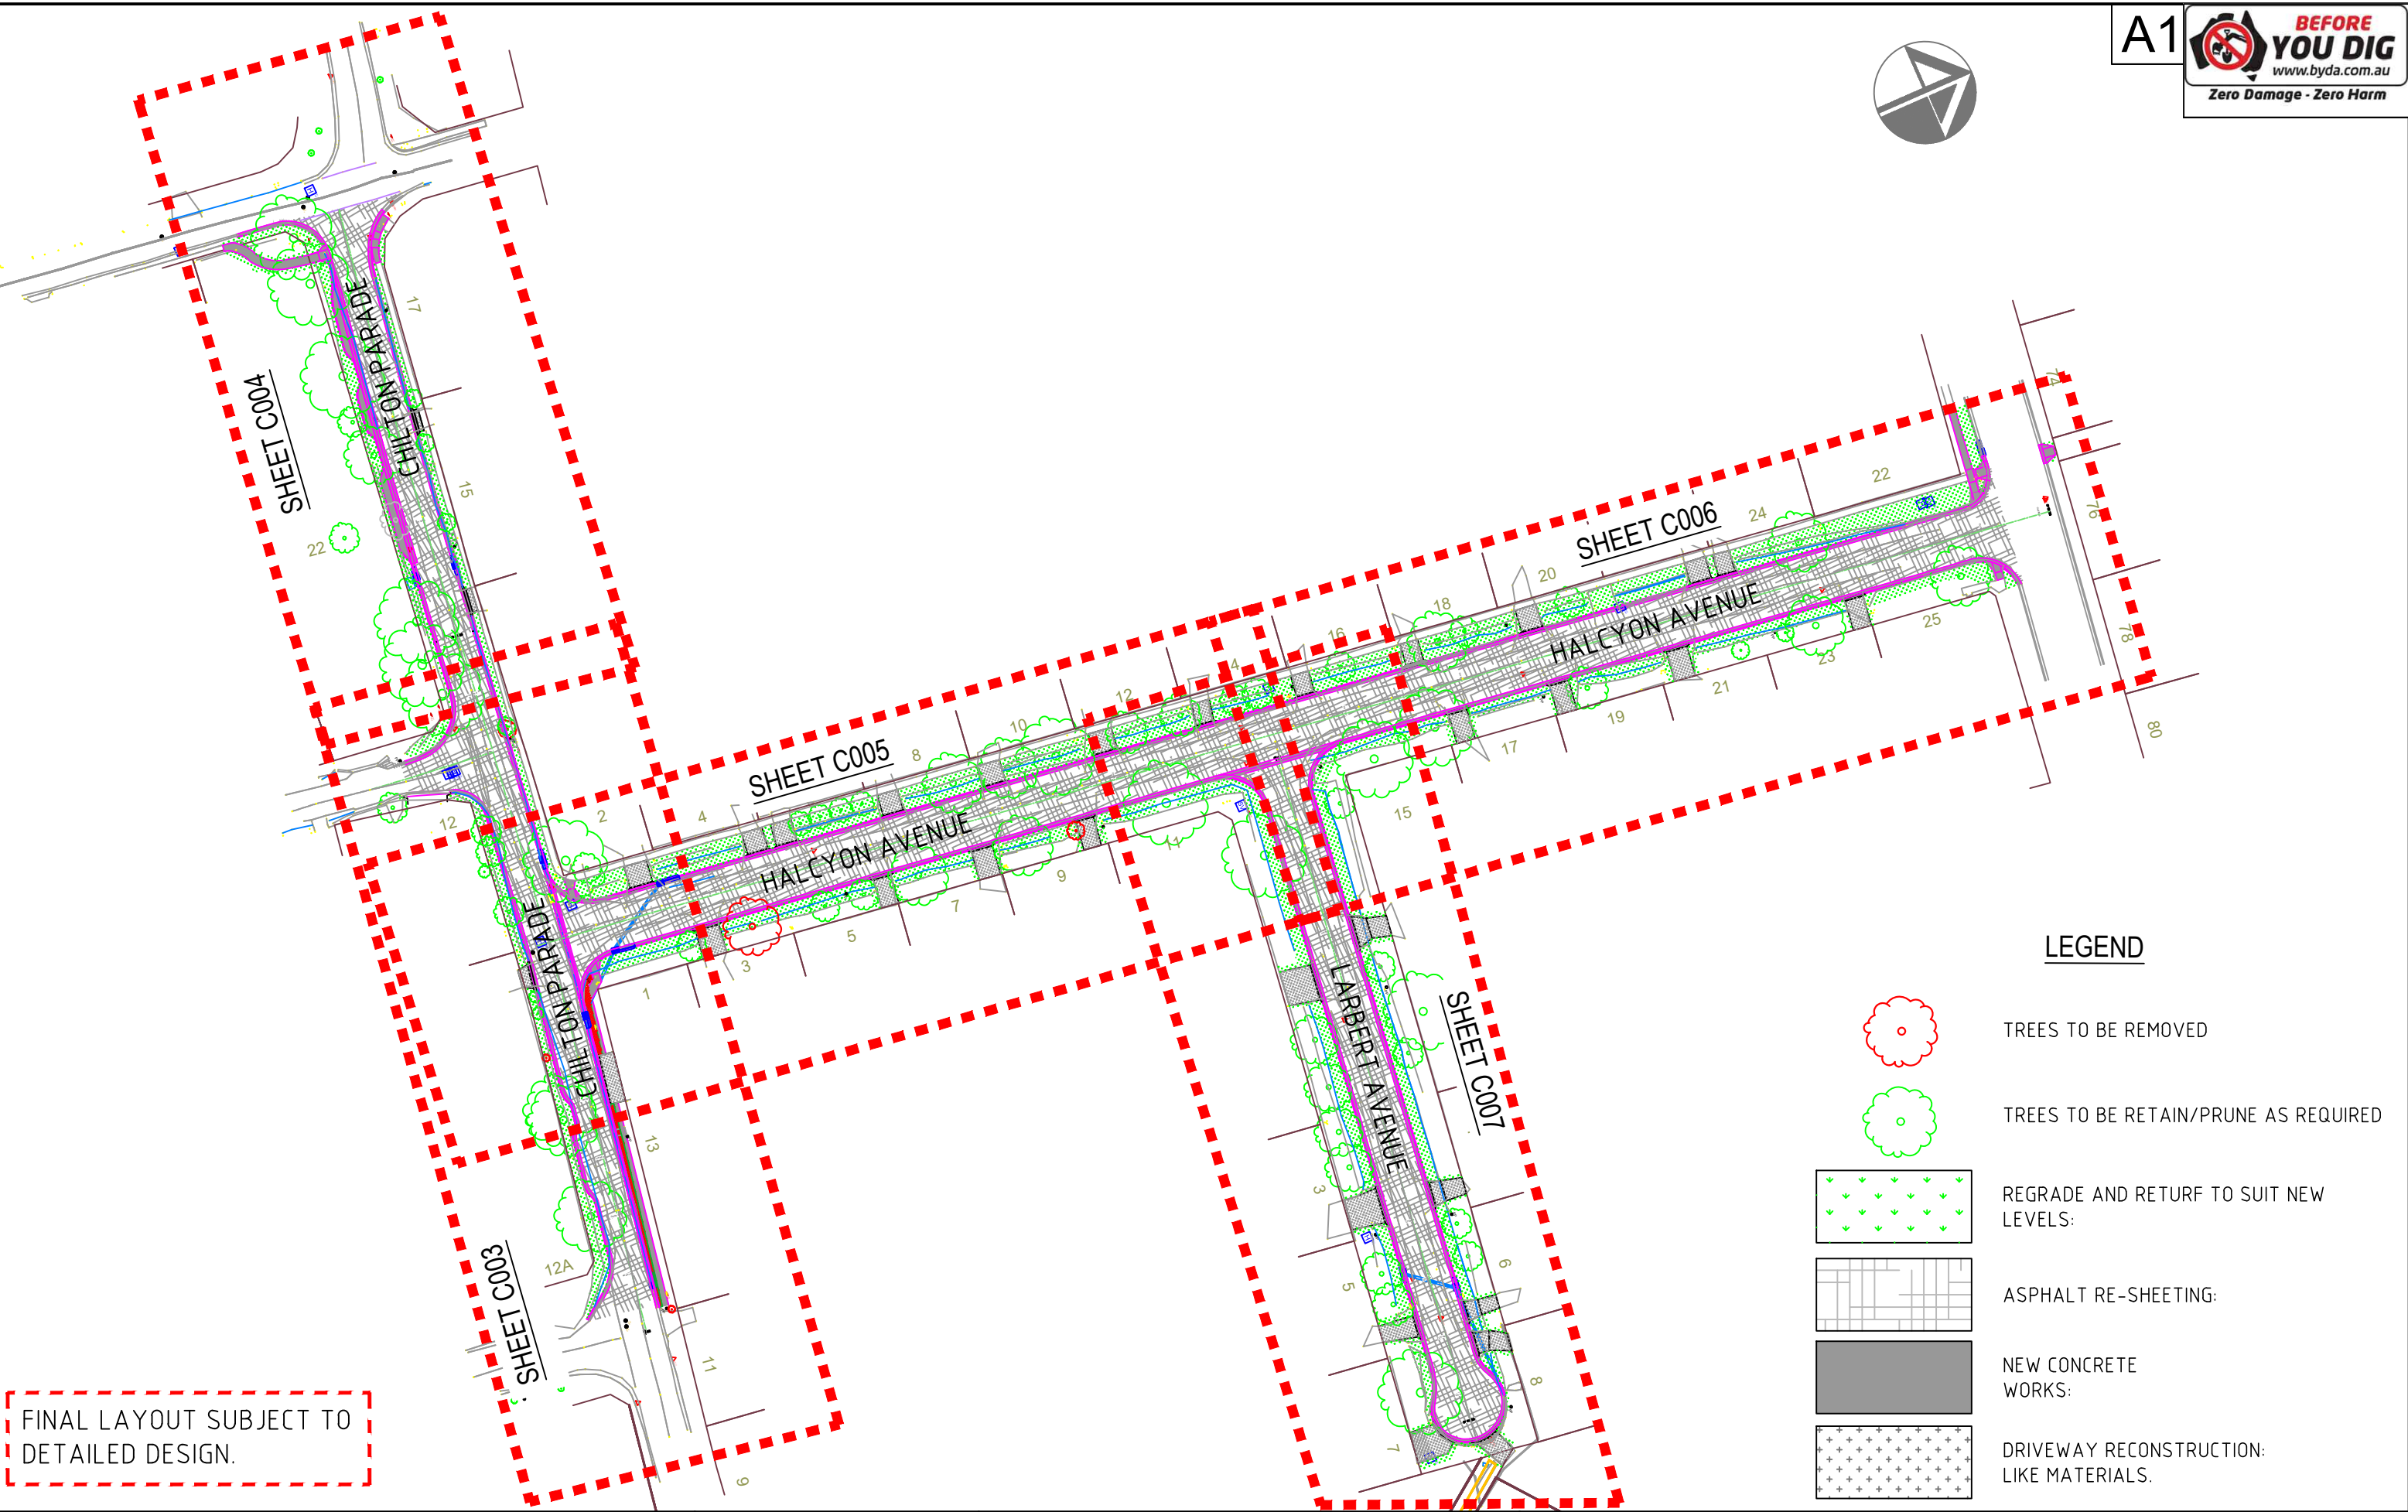


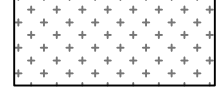

LEGEND

-  TREES TO BE REMOVED
-  TREES TO BE RETAIN/PRUNE AS REQUIRED
-  REGRADE AND RETURF TO SUIT NEW LEVELS:
-  ASPHALT RE-SHEETING:
-  NEW CONCRETE WORKS:
-  DRIVEWAY RECONSTRUCTION: LIKE MATERIALS.

| REVISION | DATE       | AMENDMENTS             | INITIALS | Scale:           | APPROVED BY:                                | PROPOSED ROAD UPGRADES:<br>Halcyon Avenue, Wahroonga; Larbert Avenue, Wahroonga; and Chilton Parade, Warrawee. |  |                                                                                       |
|----------|------------|------------------------|----------|------------------|---------------------------------------------|---|--|---------------------------------------------------------------------------------------|
| A        | 14/03/2025 | COMMUNITY CONCEPT PLAN | H.N.     | 1:500 @A1        |                                             |   |  |                                                                                       |
| B        | 31/10/2025 | CONCEPT PLAN           | H.N.     | Designed: H.N.   | NAME: _____                                 | PLAN N°: 2020-038_C002                                                                                         |  |                                                                                       |
|          |            |                        |          | Drawn: H.N.      | POSITION: Acting Manager Technical Services |   |  |                                                                                       |
|          |            |                        |          | Datum: MGA & AHD | DATE: _____                                 |   |  |                                                                                       |
|          |            |                        |          |                  |                                             | REVISION: B   |  |  |

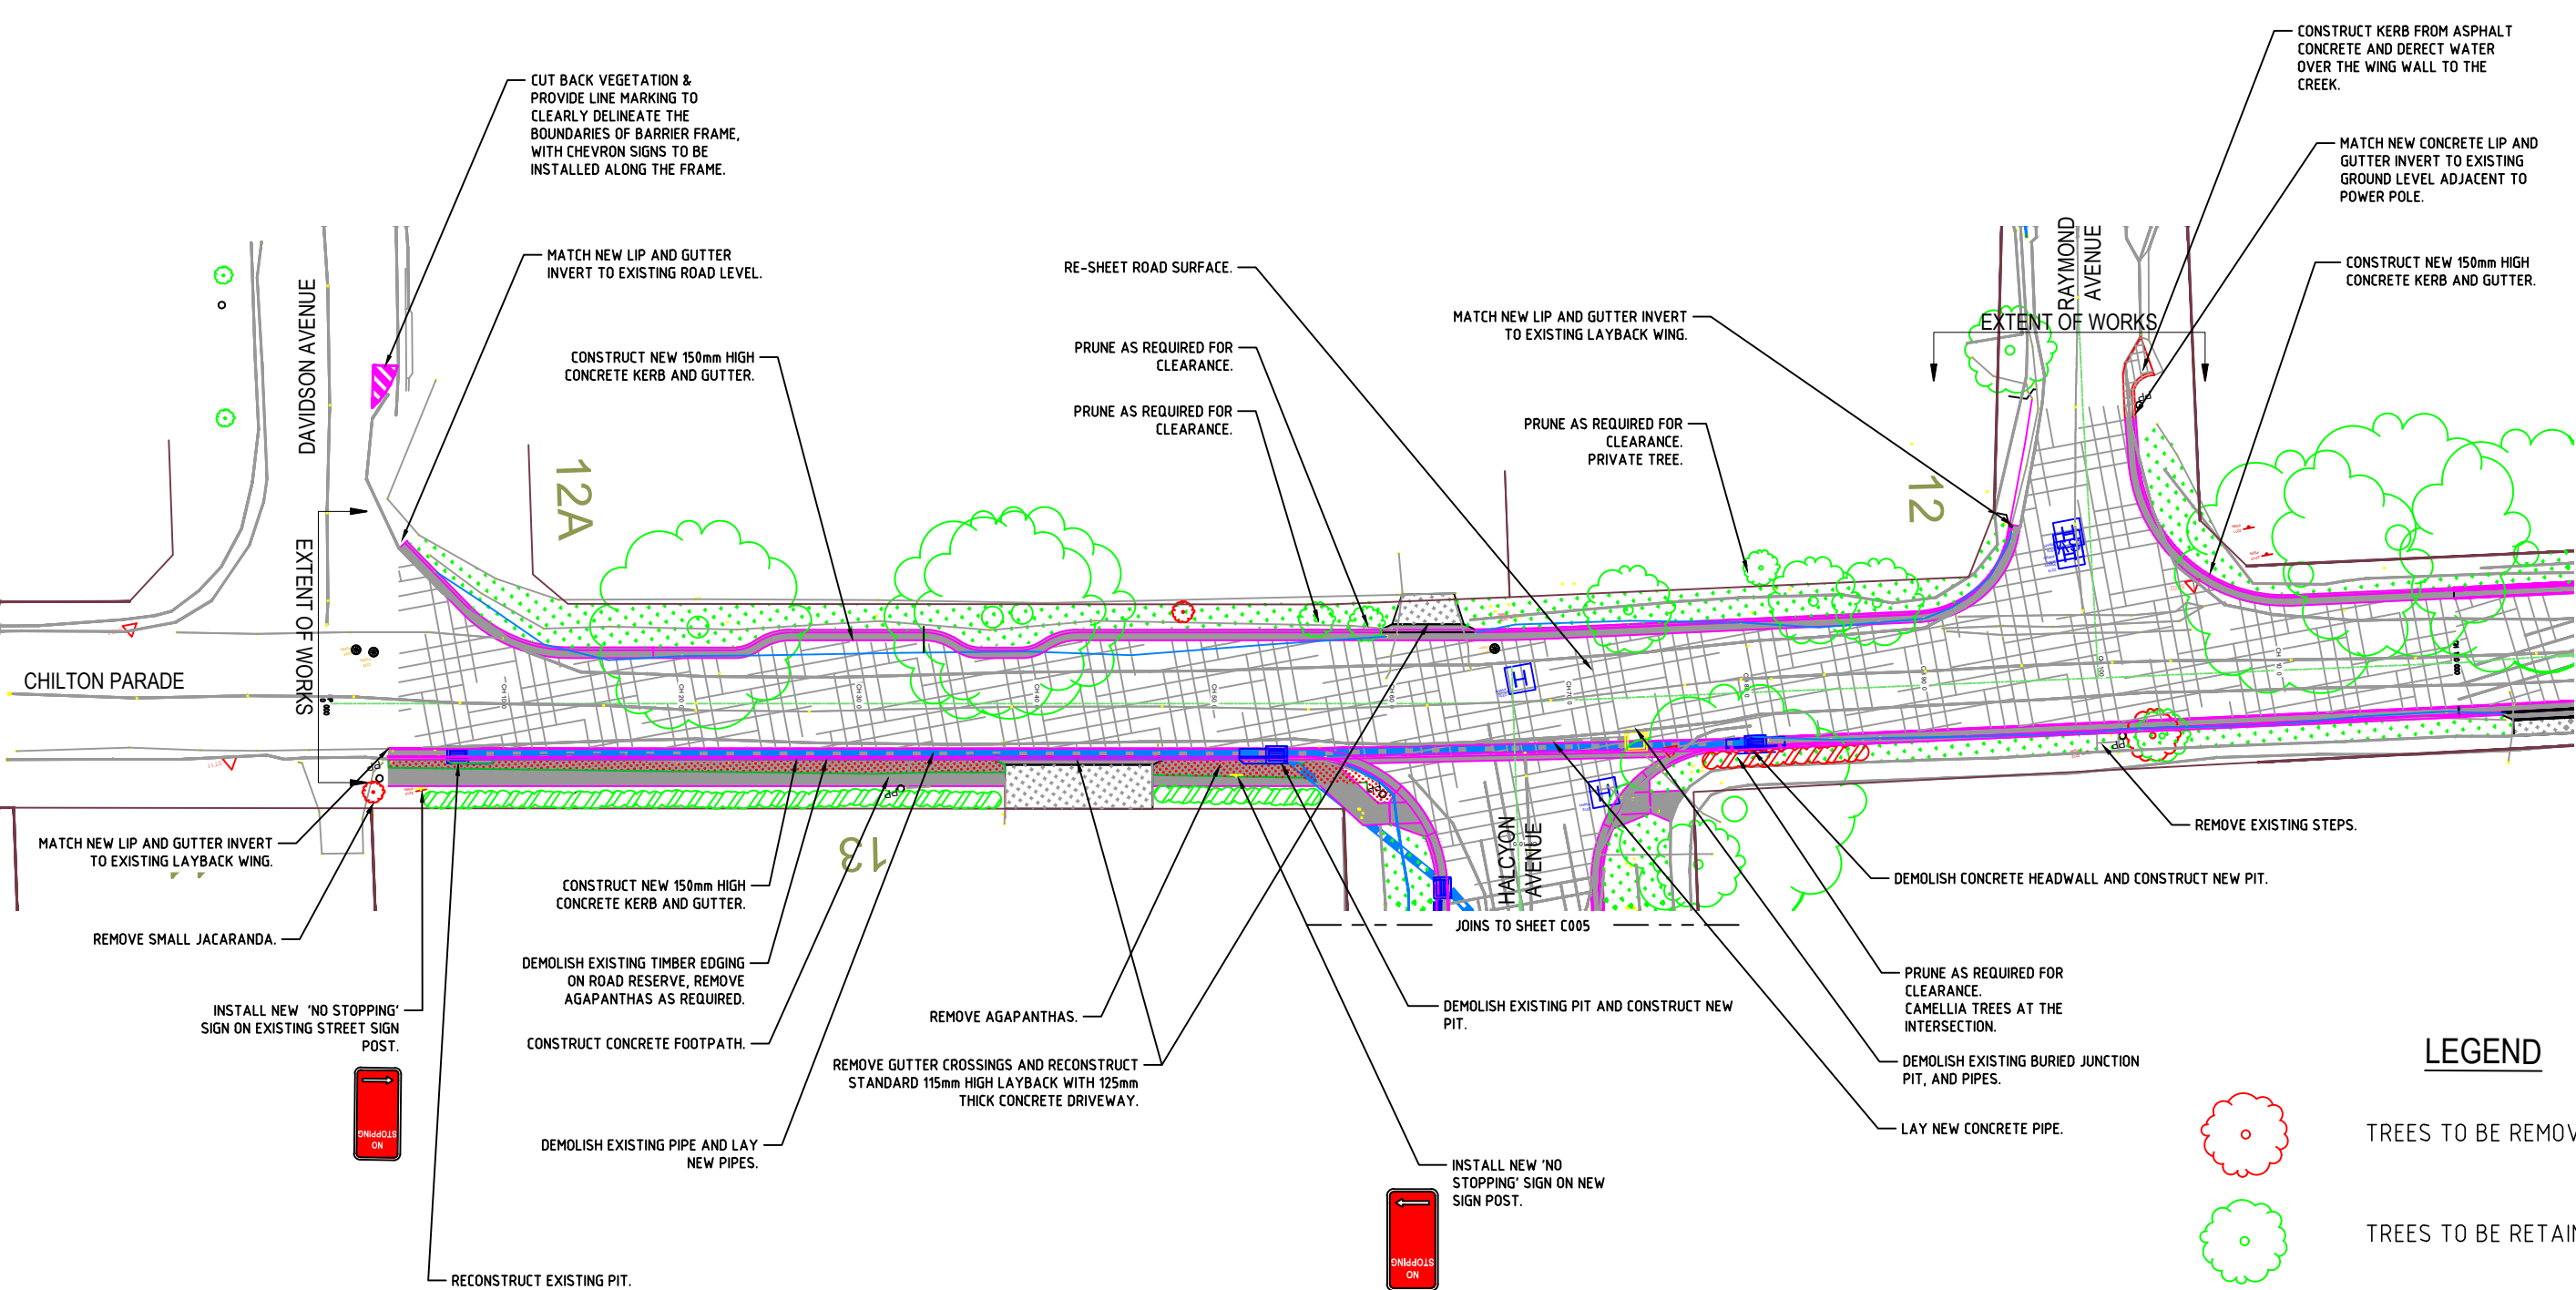

**LEGEND**


- TREES TO BE REMOVED
- TREES TO BE RETAIN/PRUNE AS REQUIRED
- REGRADE AND RETURF TO SUIT NEW LEVELS:
- ASPHALT RE-SHEETING:
- NEW CONCRETE WORKS:
- DRIVEWAY RECONSTRUCTION: LIKE MATERIALS.

FINAL LAYOUT SUBJECT TO DETAILED DESIGN.



CHILTON PARADE CIVIL WORKS PLAN 01 OF 02  
SCALE 1:200 AT A1

| REVISION | DATE       | AMENDMENTS             | INITIALS | Scale:    | 1:200 @A1 | APPROVED BY:                                | <b>PROPOSED ROAD UPGRADES:</b><br><b>Halcyon Avenue, Wahroonga; Larbert Avenue, Wahroonga; and Chilton Parade, Warrawee.</b> |               |
|----------|------------|------------------------|----------|-----------|-----------|---------------------------------------------|---|---------------|
| A        | 14/03/2025 | COMMUNITY CONCEPT PLAN | H.N.     | Designed: | H.N.      | NAME:                                       |   |               |
| B        | 31/10/2025 | CONCEPT PLAN           | H.N.     | Drawn:    | H.N.      | POSITION: Acting Manager Technical Services |   |               |
|          |            |                        |          | Datum:    | MGA & AHD | DATE:                                       |   |               |
|          |            |                        |          |           |           |                                             |   |               |
|          |            |                        |          |           |           |                                             | PLAN N°:   | 2020-038_C003 |
|          |            |                        |          |           |           |                                             | REVISION:   | B             |



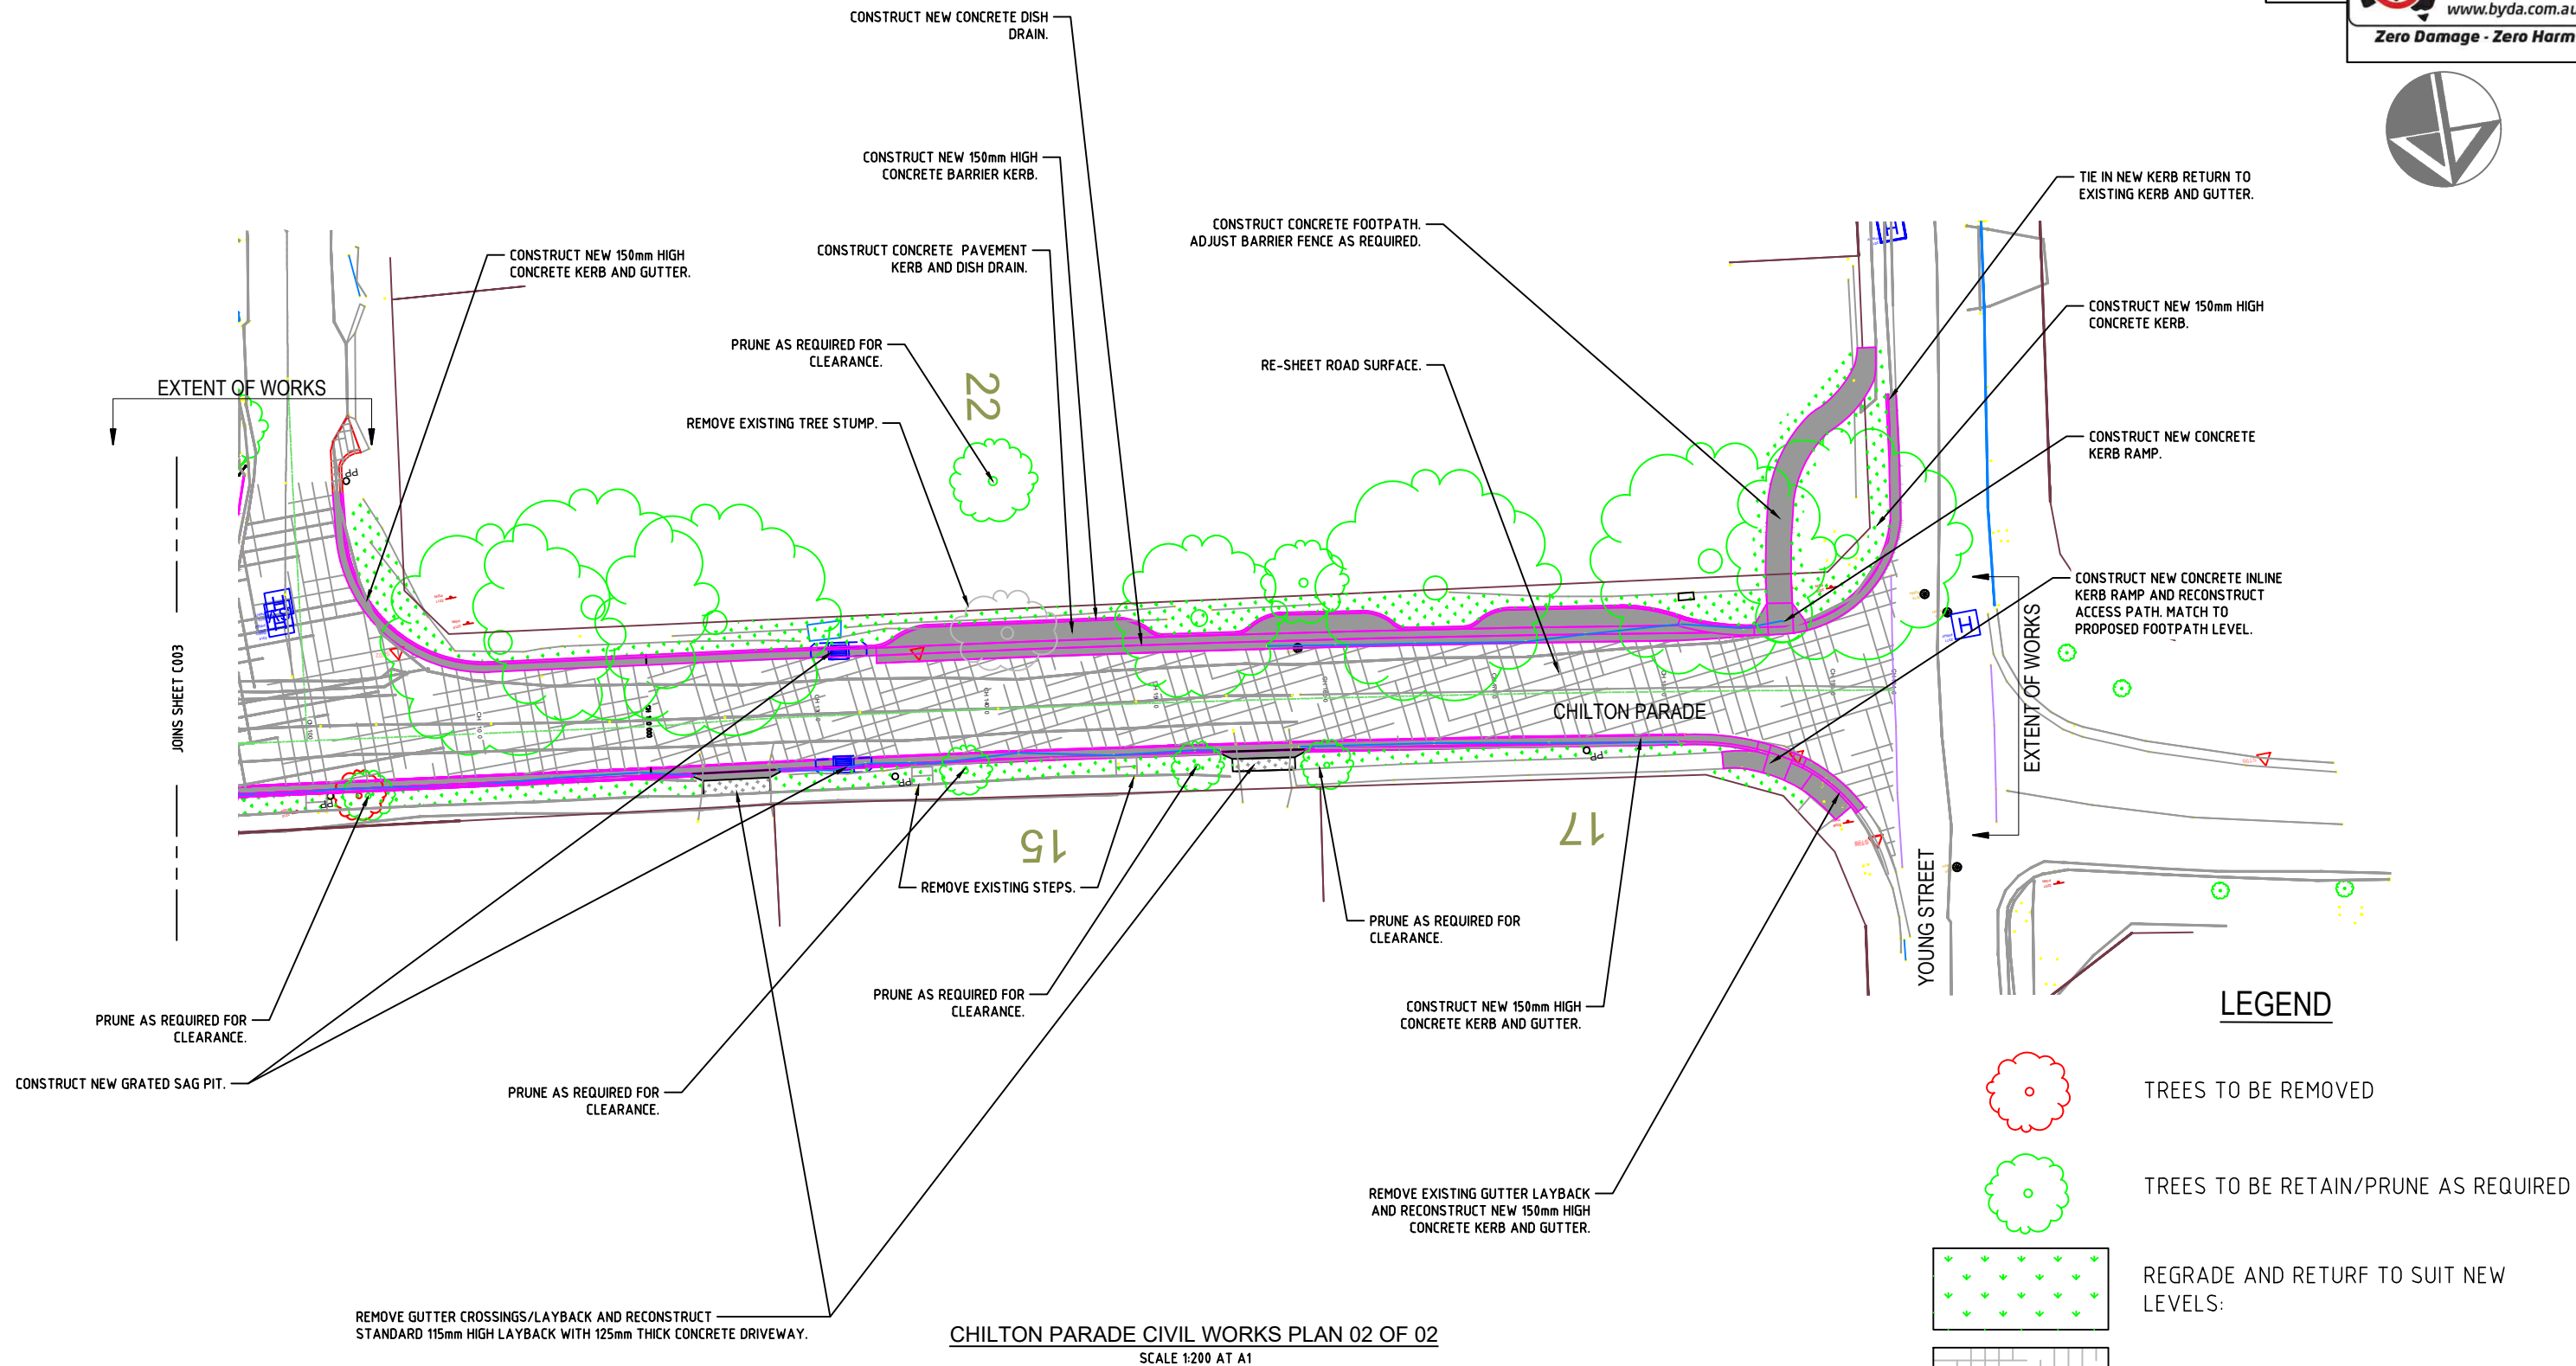

**LEGEND**

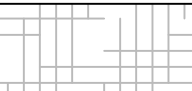 -  TREES TO BE REMOVED
-  TREES TO BE RETAIN/PRUNE AS REQUIRED
-  REGRADE AND RETURF TO SUIT NEW LEVELS:
-  ASPHALT RE-SHEETING:
-  NEW CONCRETE WORKS:
-  DRIVEWAY RECONSTRUCTION: LIKE MATERIALS.

FINAL LAYOUT SUBJECT TO  
DETAILED DESIGN.


CHILTON PARADE CIVIL WORKS PLAN 02 OF 02  
SCALE 1:200 AT A1

| REVISION | DATE       | AMENDMENTS             | INITIALS | Scale:    | 1:200 @A1 | APPROVED BY:                      | <div>PROPOSED ROAD UPGRADES:<br/>Halcyon Avenue, Wahroonga; Larbert Avenue,<br/>Wahroonga; and Chilton Parade, Warrawee.</div> <div>PLAN N°: 2020-038_C004</div> <div>REVISION: B</div> |  |  |
|----------|------------|------------------------|----------|-----------|-----------|-----------------------------------|---|--|--|
| A        | 14/03/2025 | COMMUNITY CONCEPT PLAN | H.N.     | Designed: | H.N.      | NAME:                             |   |  |  |
| B        | 31/10/2025 | CONCEPT PLAN           | H.N.     | Drawn:    | H.N.      | POSITION:                         |   |  |  |
|          |            |                        |          | Datum:    | MGA & AHD | Acting Manager Technical Services |   |  |  |
|          |            |                        |          |           |           | DATE:                             |   |  |  |





A1

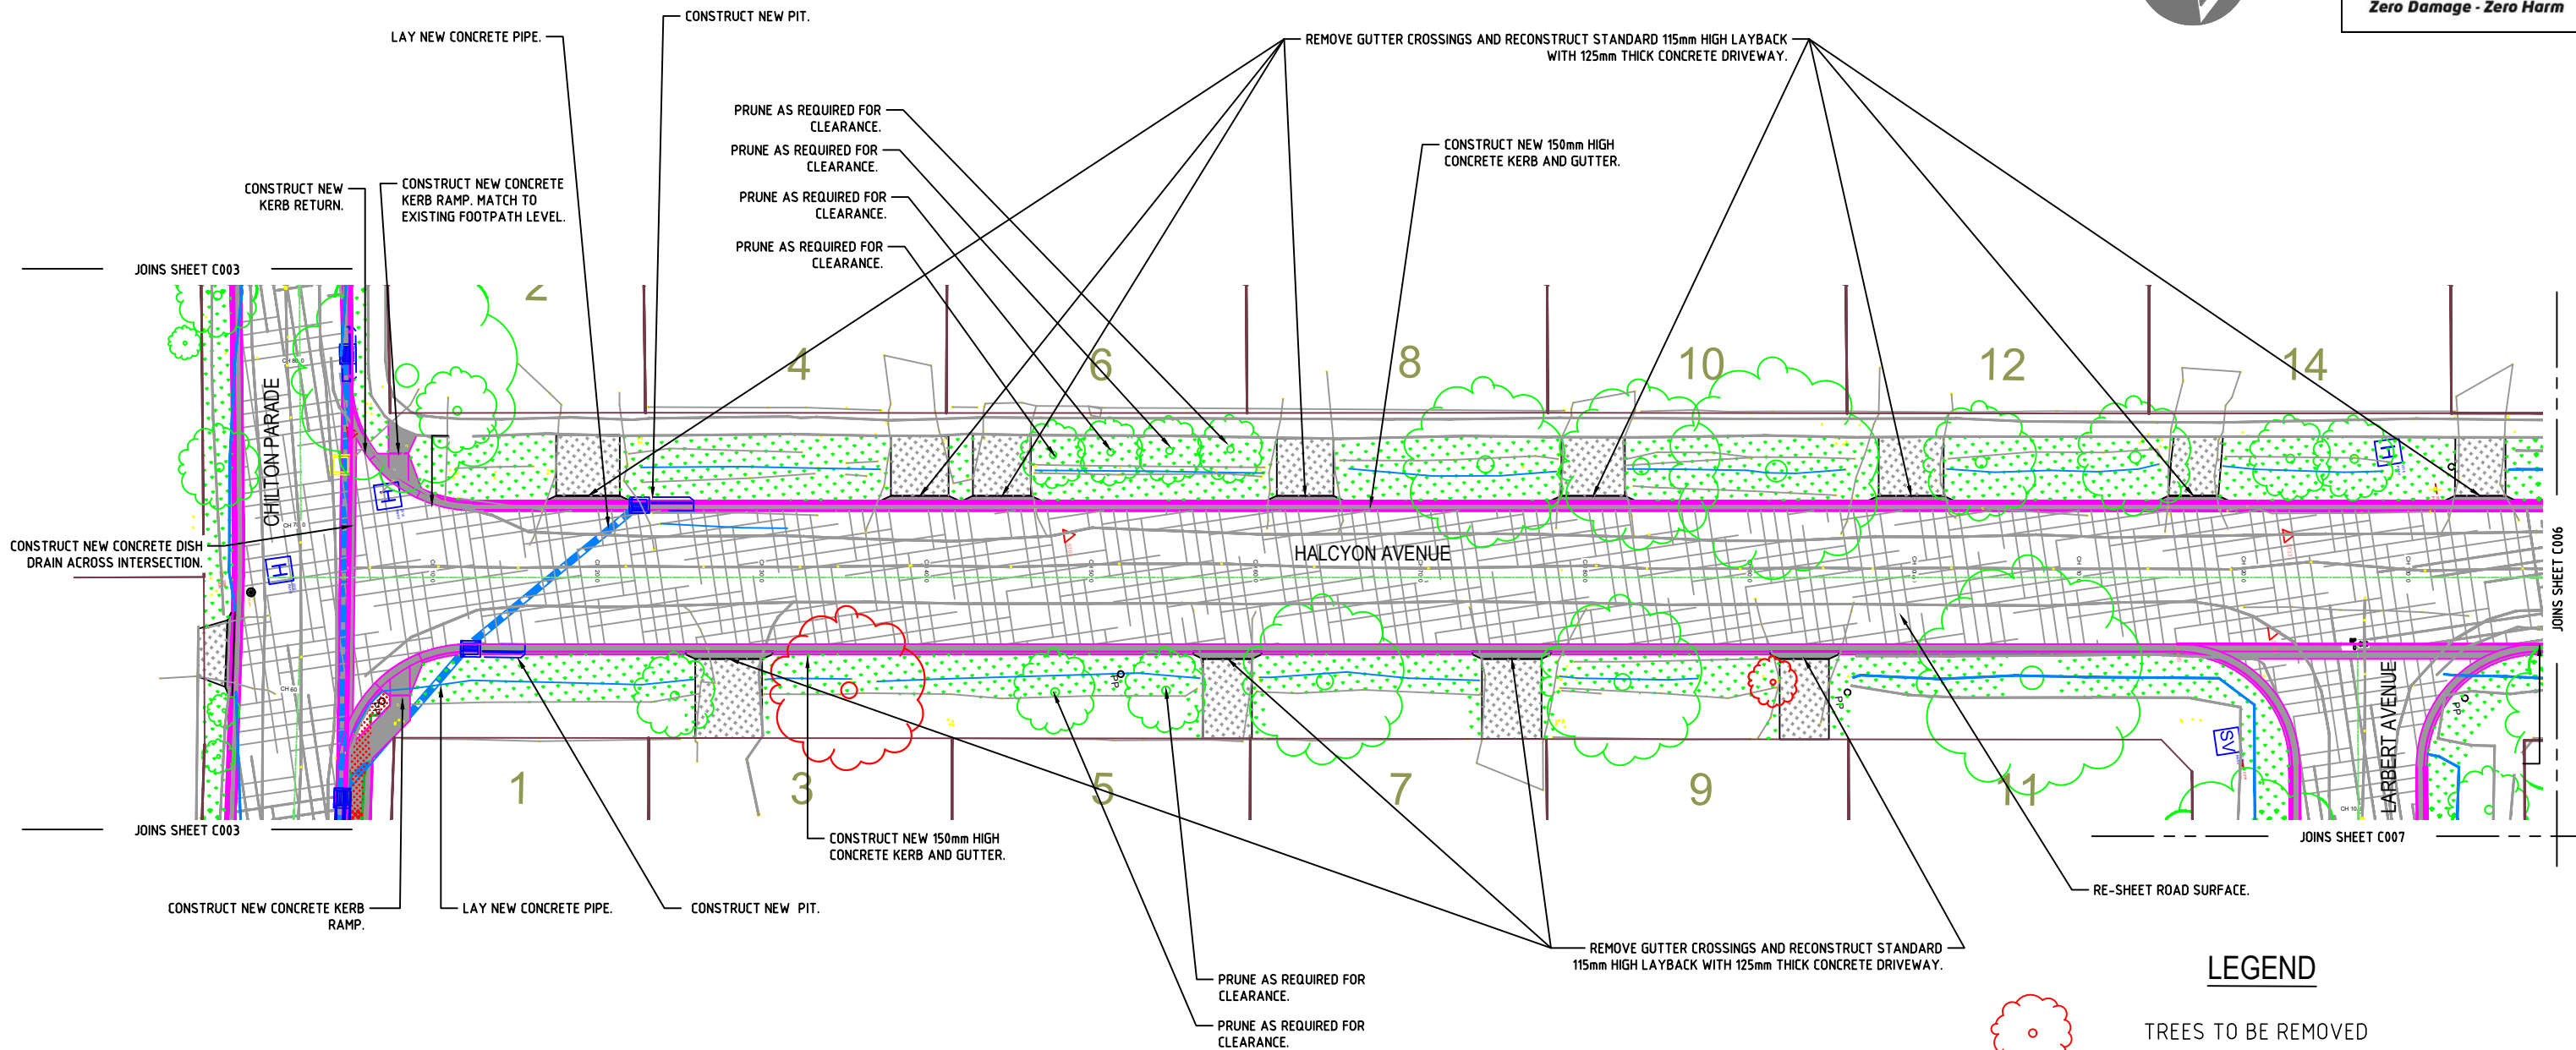

HALCYON AVENUE CIVIL WORKS PLAN 1 OF 2  
SCALE 1:200 AT A1


LEGEND




TREES TO BE REMOVED



TREES TO BE RETAIN/PRUNE AS REQUIRED

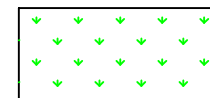


REGRADE AND RETURN TO SUIT NEW LEVELS:

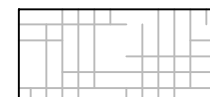

ASPHALT RE-SHEETING:



NEW CONCRETE WORKS:

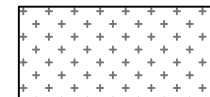


DRIVEWAY RECONSTRUCTION: LIKE MATERIALS.

FINAL LAYOUT SUBJECT TO DETAILED DESIGN.

| REVISION | DATE       | AMENDMENTS             | INITIALS | Scale:    | 1:200 @A1 | APPROVED BY:                      | PROPOSED ROAD UPGRADES:<br>Halcyon Avenue, Wahroonga; Larbert Avenue, Wahroonga; and Chilton Parade, Warrawee. |               |             |
|----------|------------|------------------------|----------|-----------|-----------|-----------------------------------|---|---------------|-------------|
| A        | 14/03/2025 | COMMUNITY CONCEPT PLAN | H.N.     | Designed: | H.N.      | NAME:                             |   |               |             |
| B        | 31/10/2025 | CONCEPT PLAN           | H.N.     | Drawn:    | H.N.      | POSITION:                         |   |               |             |
|          |            |                        |          | Datum:    | MGA & AHD | Acting Manager Technical Services |   |               |             |
|          |            |                        |          |           |           | DATE:                             |   |               |             |
|          |            |                        |          |           |           |                                   | PLAN N°:   | 2020-038_C005 | REVISION: B |

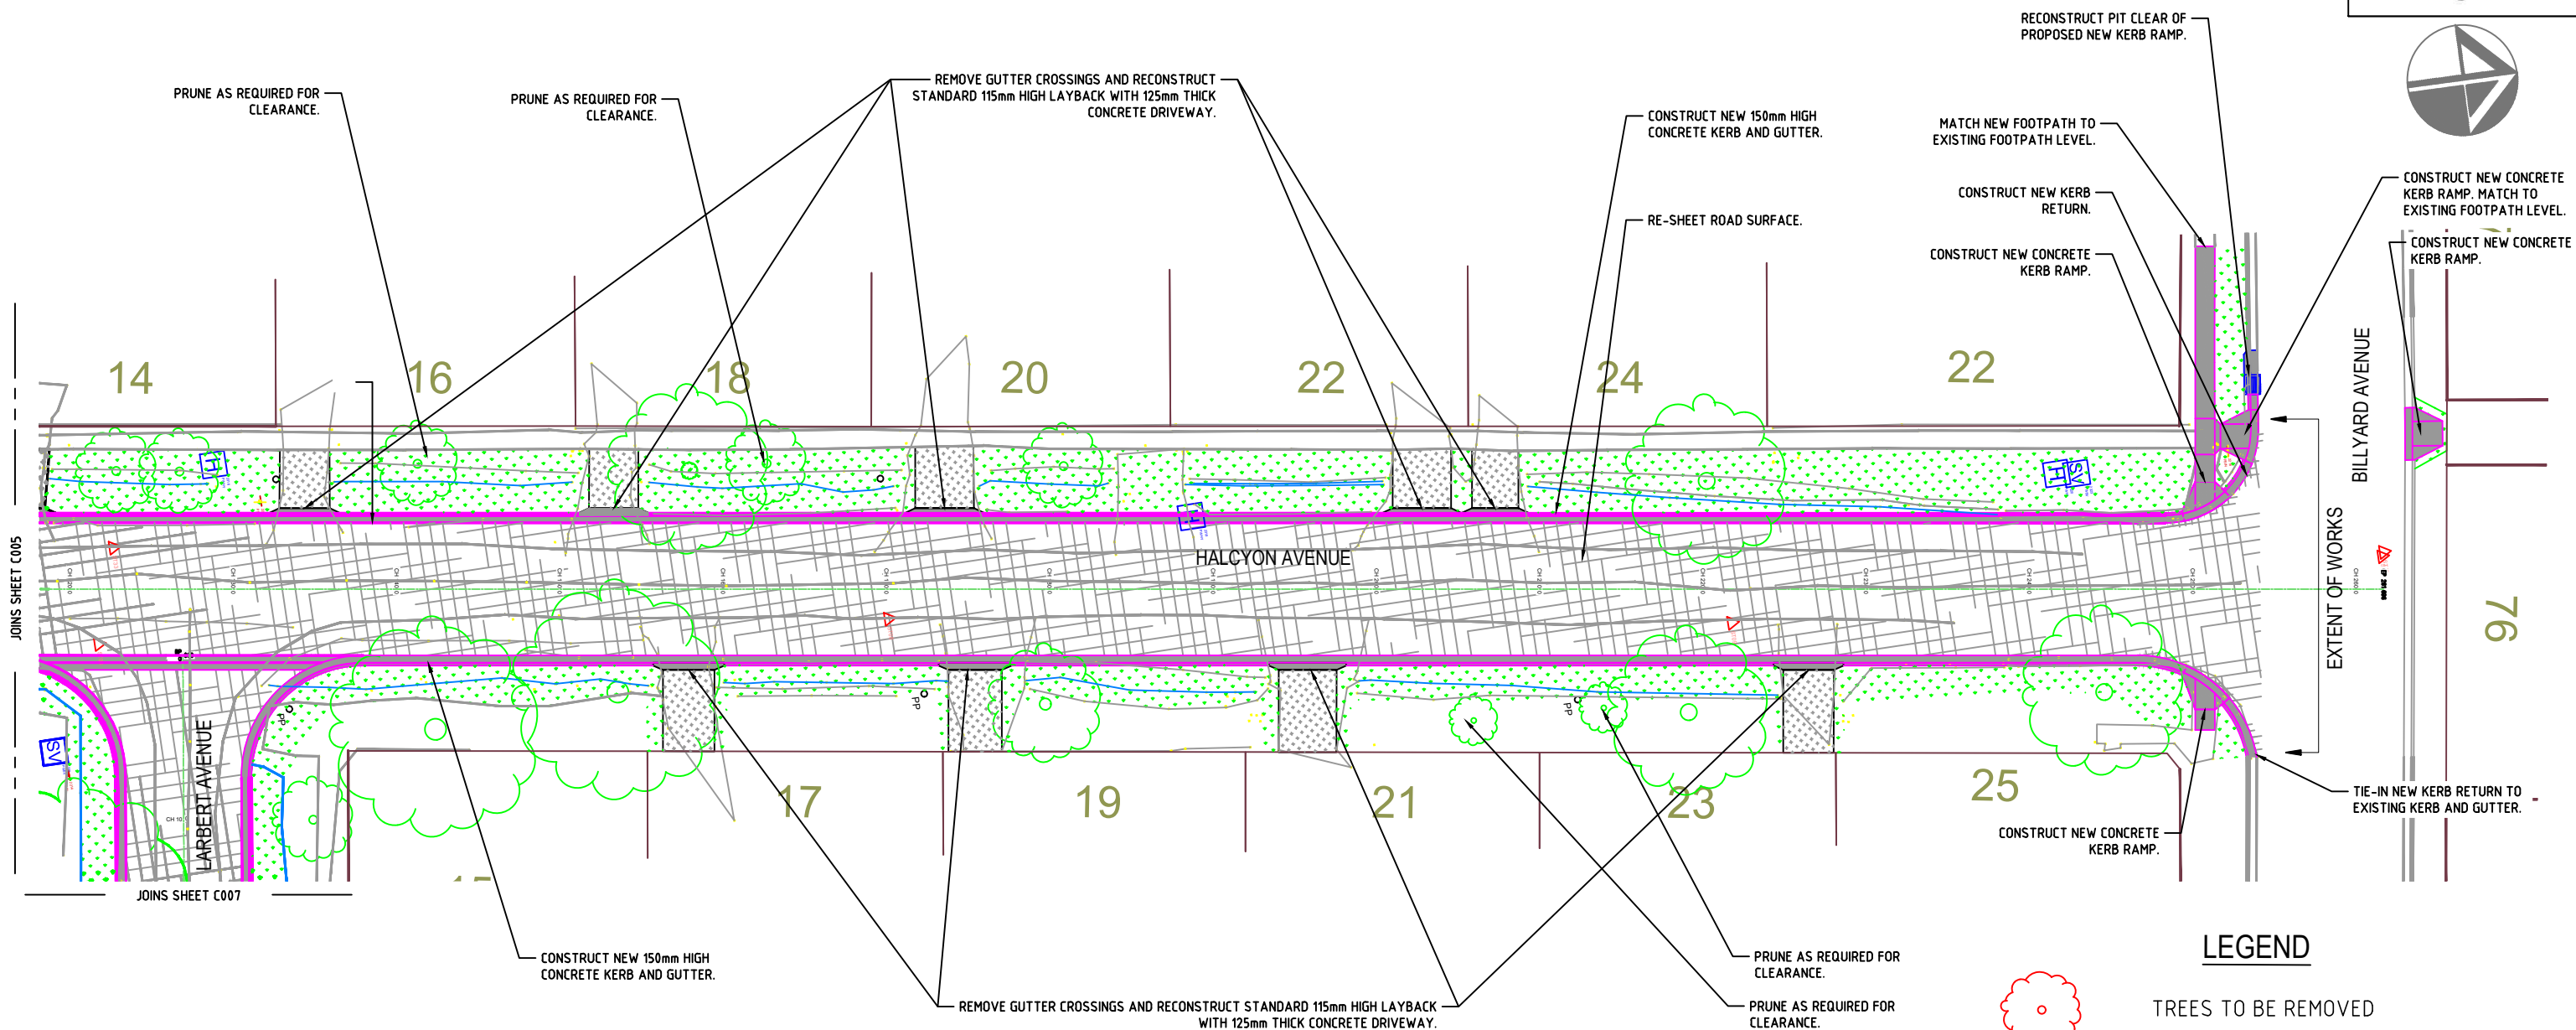


**LEGEND**


TREES TO BE REMOVED



TREES TO BE RETAIN/PRUNE AS REQUIRED

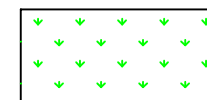


REGRADE AND RETURN TO SUIT NEW LEVELS:

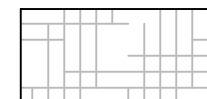


ASPHALT RE-SHEETING:



NEW CONCRETE WORKS:

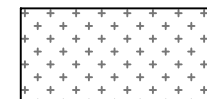
DRIVEWAY RECONSTRUCTION:  
LIKE MATERIALS.**HALCYON AVENUE CIVIL WORKS PLAN 2 OF 2**  
SCALE 1:200 AT A1**FINAL LAYOUT SUBJECT TO  
DETAILED DESIGN.**

| REVISION | DATE       | AMENDMENTS             | INITIALS | Scale:    | 1:200 @A1 | APPROVED BY: | <b>PROPOSED ROAD UPGRADES:</b><br><b>Halcyon Avenue, Wahroonga; Larbert Avenue, Wahroonga; and Chilton Parade, Warrawee.</b> |               |             |
|----------|------------|------------------------|----------|-----------|-----------|--------------|---|---------------|-------------|
| A        | 14/03/2025 | COMMUNITY CONCEPT PLAN | H.N.     | Designed: | H.N.      | NAME:        |   |               |             |
| B        | 31/10/2025 | CONCEPT PLAN           | H.N.     | Drawn:    | H.N.      | POSITION:    |   |               |             |
|          |            |                        |          | Datum:    | MGA & AHD | DATE:        |   |               |             |
|          |            |                        |          |           |           |              |   |               |             |
|          |            |                        |          |           |           |              | PLAN N°:   | 2020-038_C006 | REVISION: B |

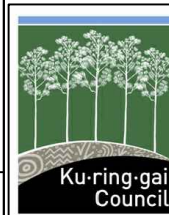



A1

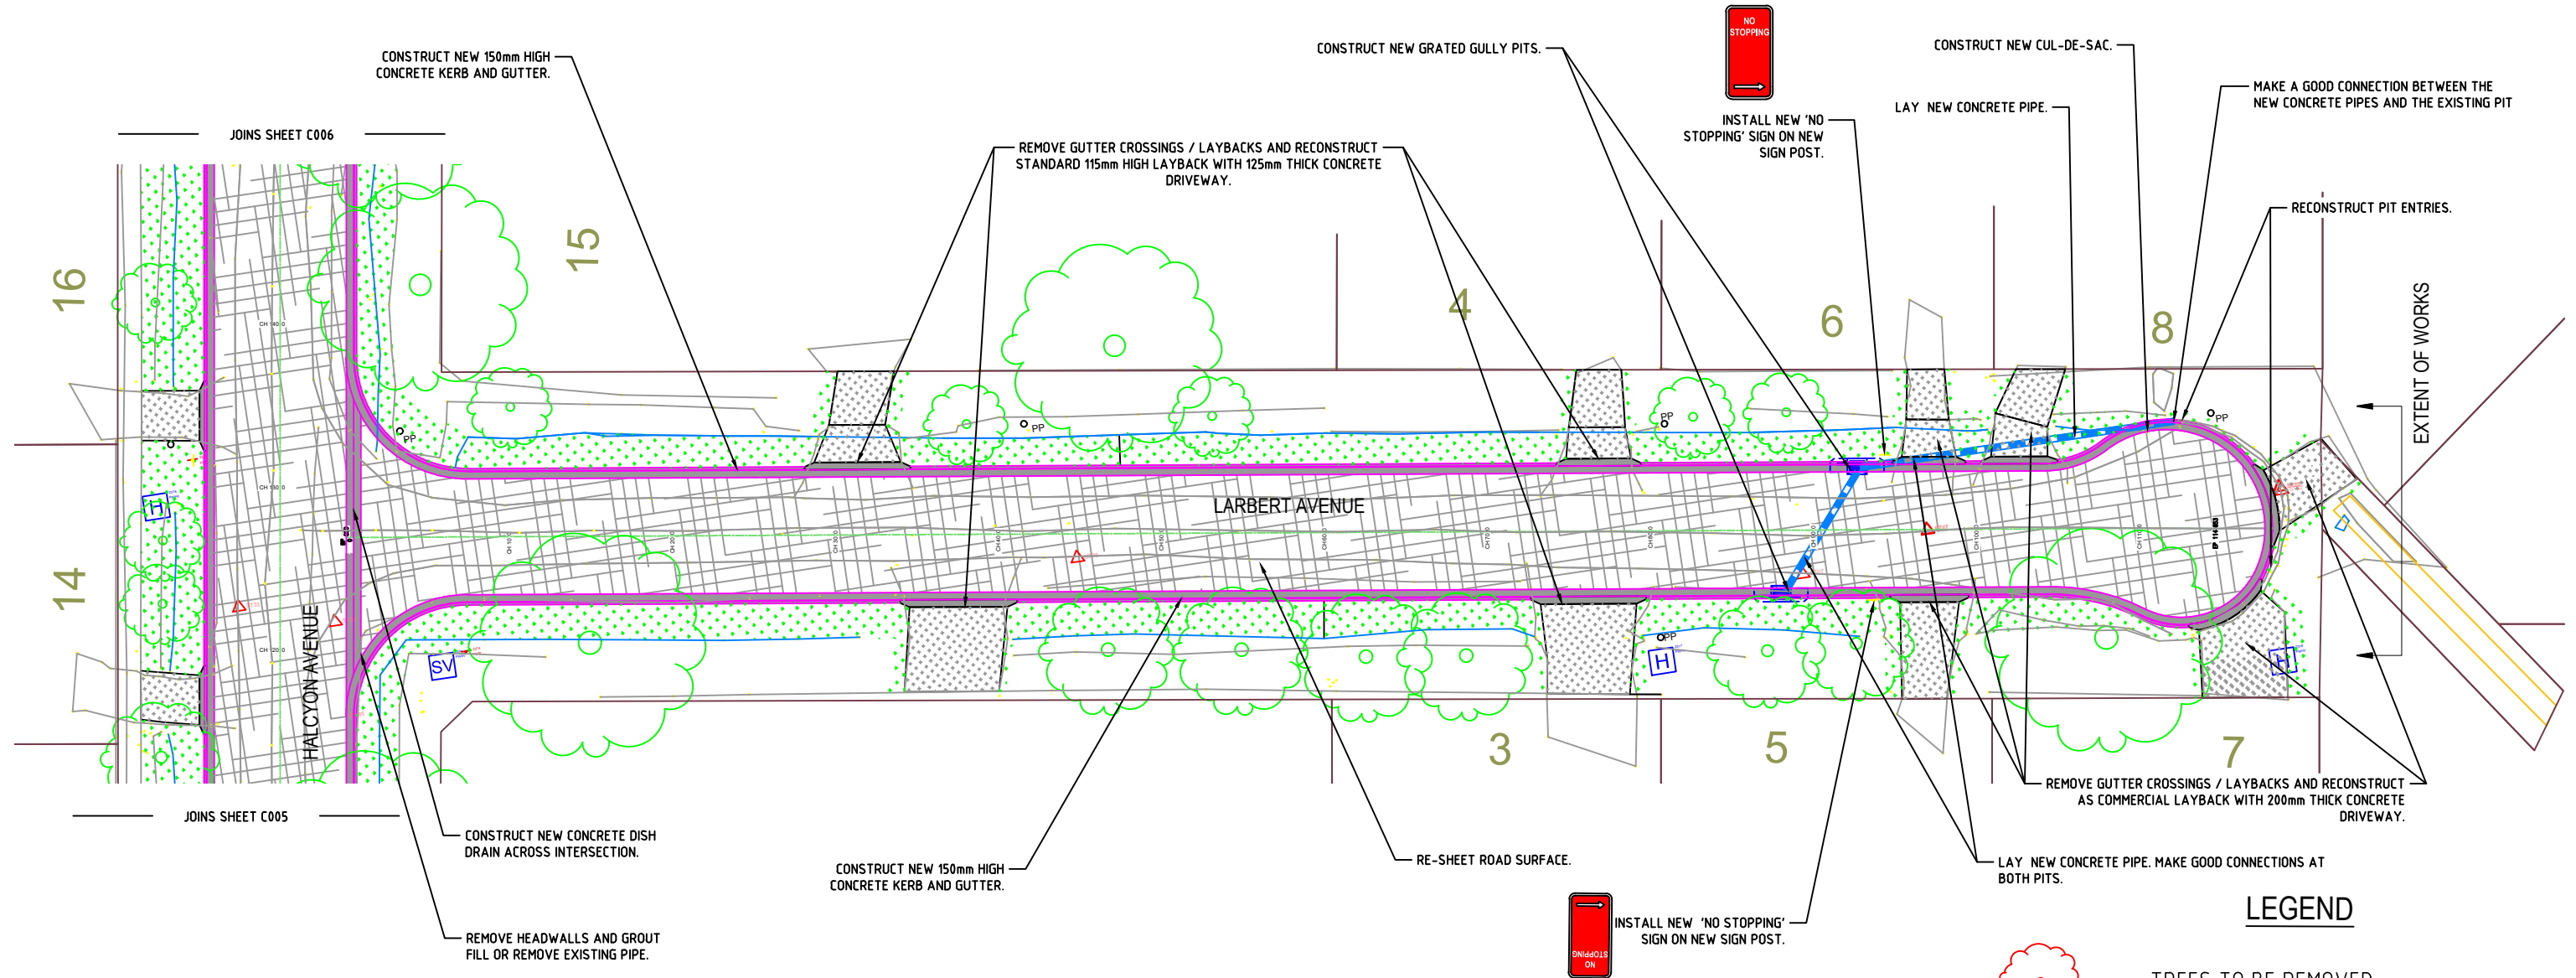

LARBERT AVENUE CIVIL WORKS PLAN  
SCALE 1:200 AT A1


LEGEND




TREES TO BE REMOVED



TREES TO BE RETAIN/PRUNE AS REQUIRED

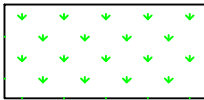


REGRADE AND RETURN TO SUIT NEW LEVELS:

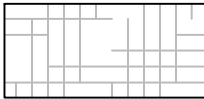

ASPHALT RE-SHEETING:



NEW CONCRETE WORKS:

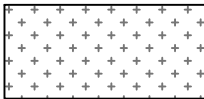

DRIVEWAY RECONSTRUCTION: LIKE MATERIALS.

FINAL LAYOUT SUBJECT TO DETAILED DESIGN.

| REVISION | DATE       | AMENDMENTS             | INITIALS | Scale:    | 1:200 @A1 | APPROVED BY: | <div>PROPOSED ROAD UPGRADES:<br/>Halcyon Avenue, Wahroonga; Larbert Avenue, Wahroonga; and Chilton Parade, Warrawee.</div> |               |             |
|----------|------------|------------------------|----------|-----------|-----------|--------------|---|---------------|-------------|
| A        | 14/03/2025 | COMMUNITY CONCEPT PLAN | H.N.     | Designed: | H.N.      | NAME:        |   |               |             |
| B        | 31/10/2025 | CONCEPT PLAN           | H.N.     | Drawn:    | H.N.      | POSITION:    |   |               |             |
|          |            |                        |          | Datum:    | MGA & AHD | DATE:        |   |               |             |
|          |            |                        |          |           |           |              |   |               |             |
|          |            |                        |          |           |           |              | PLAN N°:   | 2020-038_C007 | REVISION: B |

