

VOLUMES:


=====
 Cut to Fill Ratio: 0.980*
 Bank Cut: 2388.912 (cubic meters)
 Loose Cut: 4300.041 (cubic meters)
 Bank Fill: 2743.503 (cubic meters)
 Loose Fill: 4389.605 (cubic meters)
 Net: 89.563* (cubic meters) [fill]

Cut: 0.832* (m³) / (m²)
 Fill: 0.777* (m³) / (m²)

Average Cut Depth: 0.462 (m)
 Maximum Cut Depth: 1.699 (m)
 Average Fill Depth: 0.486 (m)
 Maximum Fill Depth: 1.740 (m)

(*Shrink/Swell factor applied)

Swell: 1.800
 Shrink: .625

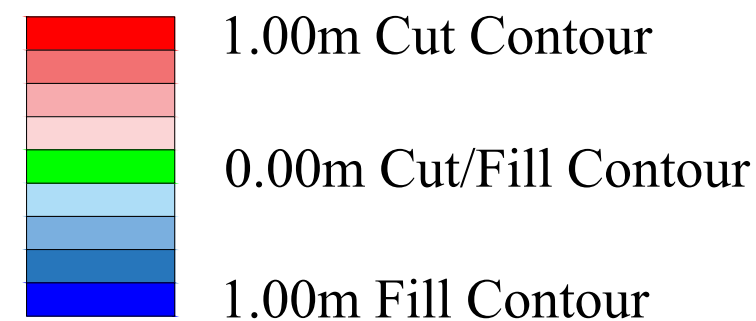

PROJECT
 KU-RING-GAI COUNCIL
 NORMAN GRIFFITHS
 RESERVE
 DRAWING TITLE
 PROPOSED CUT FILL EARTHWORKS

NOTES

SCALE N.T.S. @ A3

REVISIONS				DRAWN	DATE
REV	DATE	DESCRIPTION	CHECK	Mark Harrop	06-04-22
1	29/03/22	Proposed Cut/Fill	DV	VERIFIED	DATE
2	06/04/22	Design lifted 115mm	DV	Don Vary	06-04-22
				APPROVED	DATE
© Copyright Turf One Pty Ltd All Rights Reserved				PROJECT No.	S22-008
				DRAWING No.	S22-008-D-SG-001 R02