## **Comenarra Playing Fields** Playspace Upgrade Concept Plan Ku∙ring∙gai Council



Skytower Swing

Frog springer

Double Perch Springer

Climbing Poles

Spica spinner

Talk tubes

8 9 (10) (11)12 (13) (14)

New seating Fitness equipment New pedestrian gate

- New fencing
- New planting

New picnic bench

New vehicle gate





## NTS SOCCERPITCH



<u>Legend</u> Existing Trees (all trees retained)

Mulch softfall Rubber softfall Sandstone boulders



18

(19)

(20)


Rubber Softfall

Mulch Softfall New concrete paving (existing concrete slab extended)

Bike racks

New bins

Animal carvings to boulders

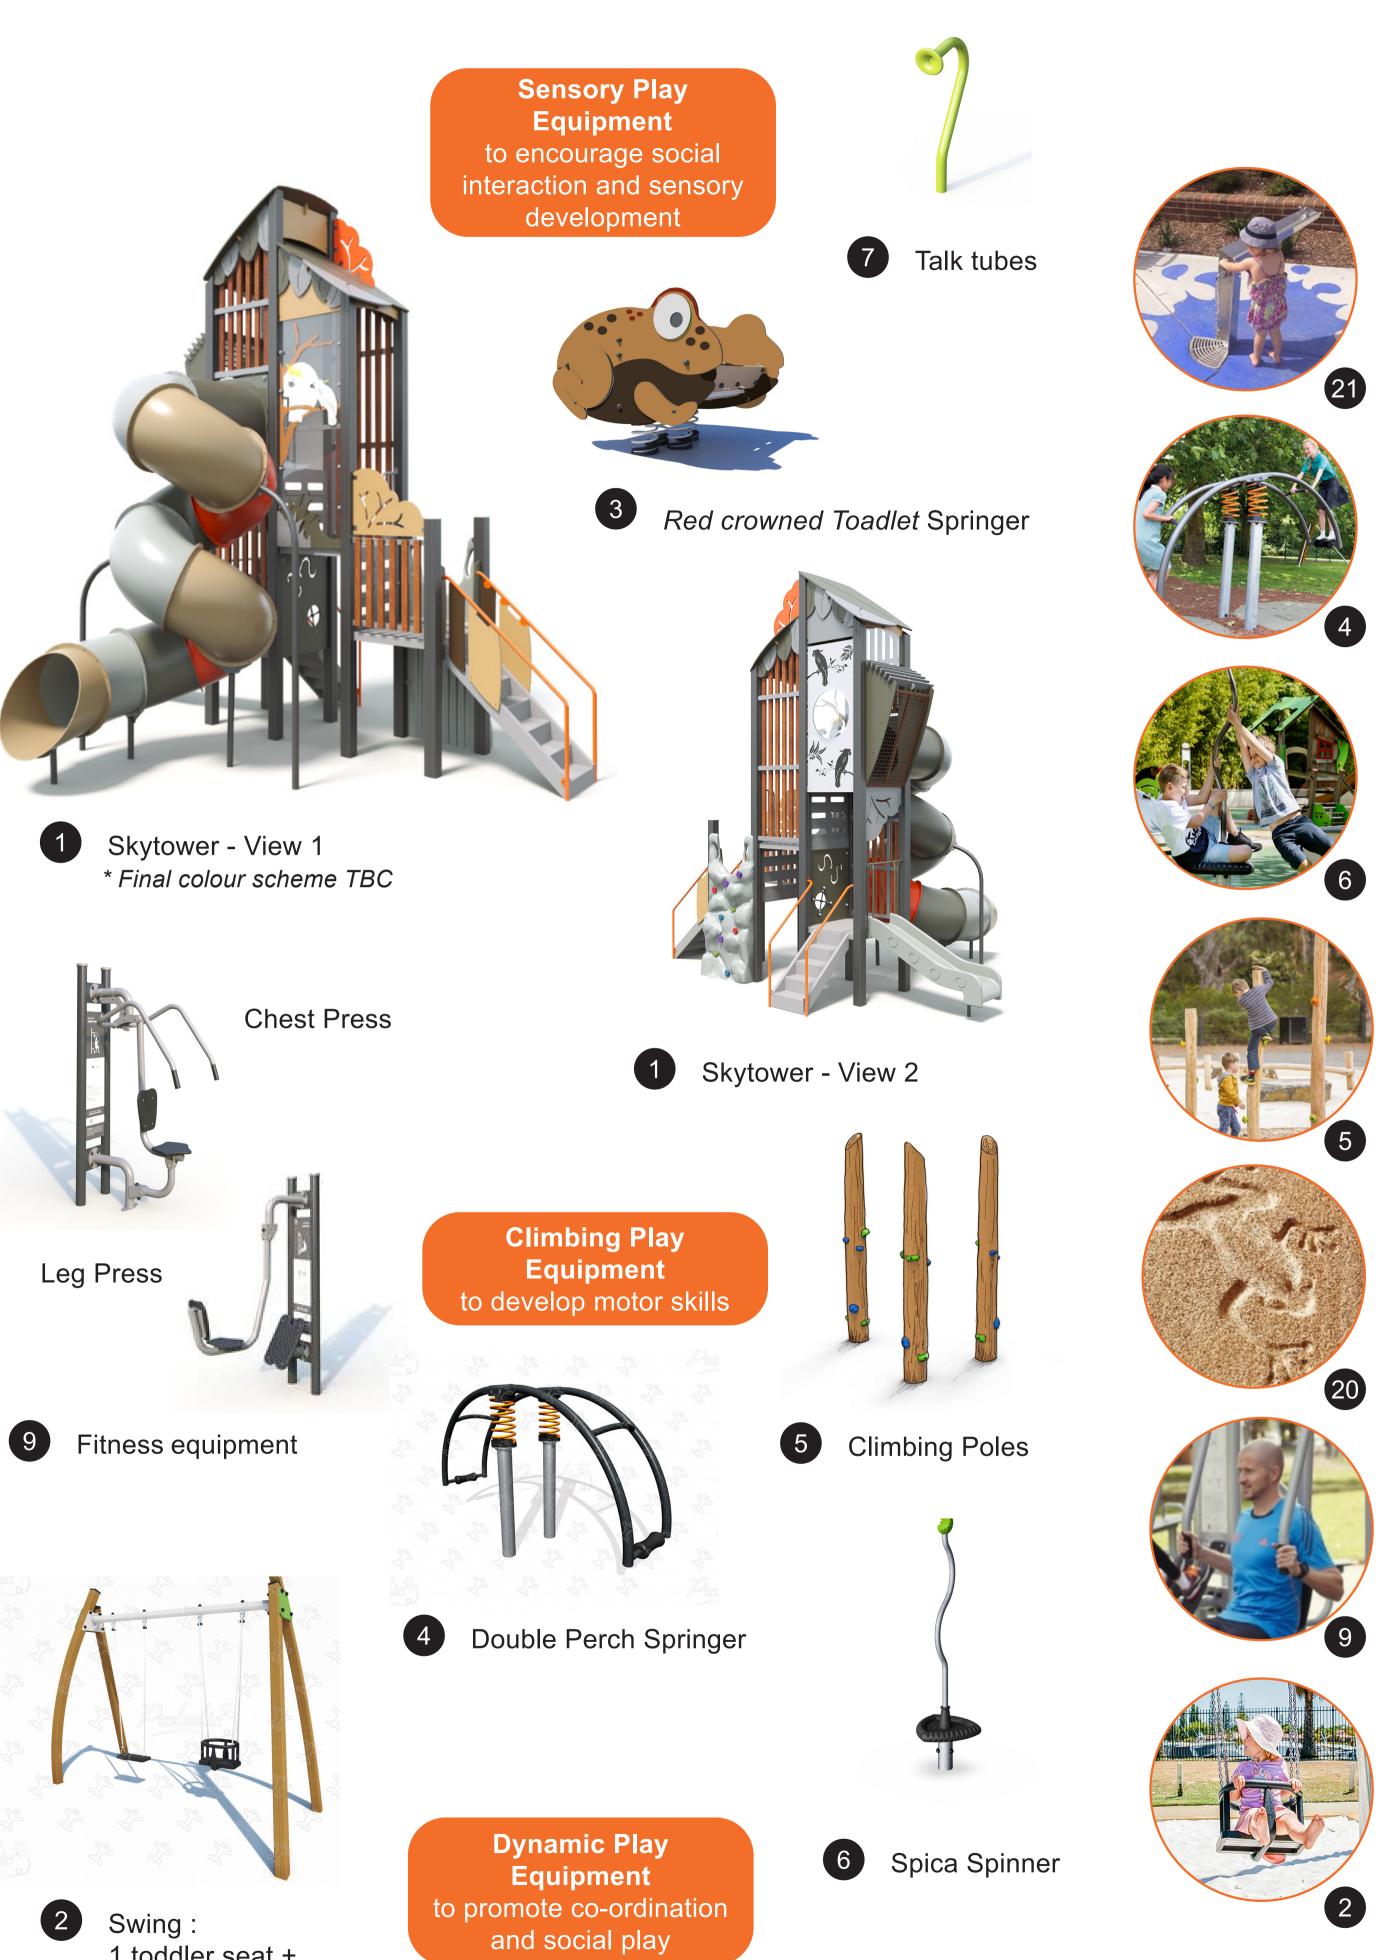



\* Please note the final plan and extents of works may undergo some changes as the project continues to progress through the detailed design and construction process.

21 Bubbler