


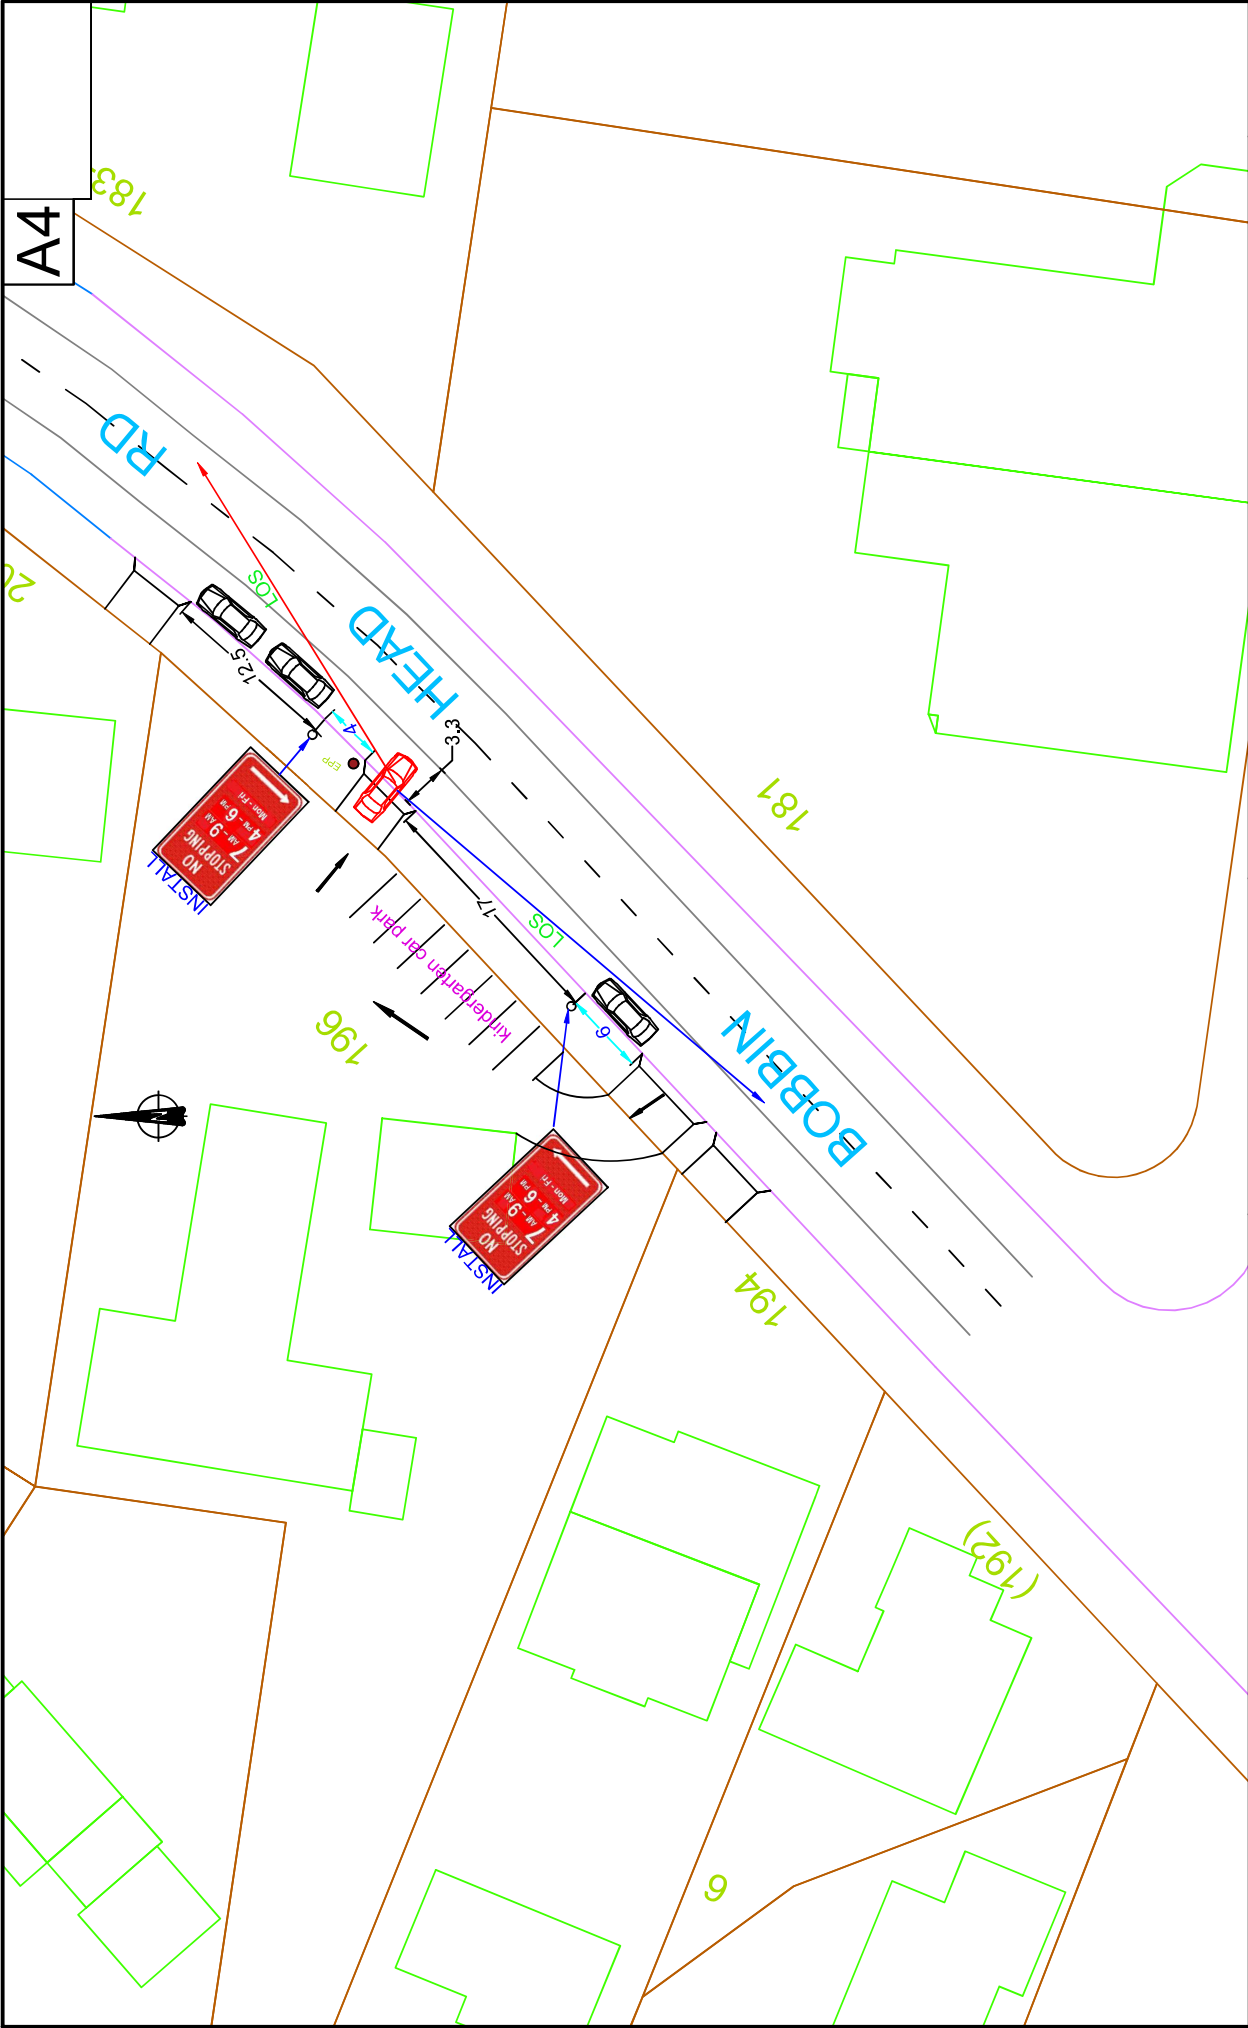

REVISION	DATE	AMENDMENTS	INITIALS	Scale:	NTS
				Designed:	AD
				Drawn:	AD
				Datum:	
				Date:	11 July 25

BOBBIN HEAD ROAD, NORTH TURRAMURRA

Proposed part-time 'No Stopping' restrictions

PLAN N°:BobbinHead/TDA70/25

REVISION:



Kuring-gai Council