


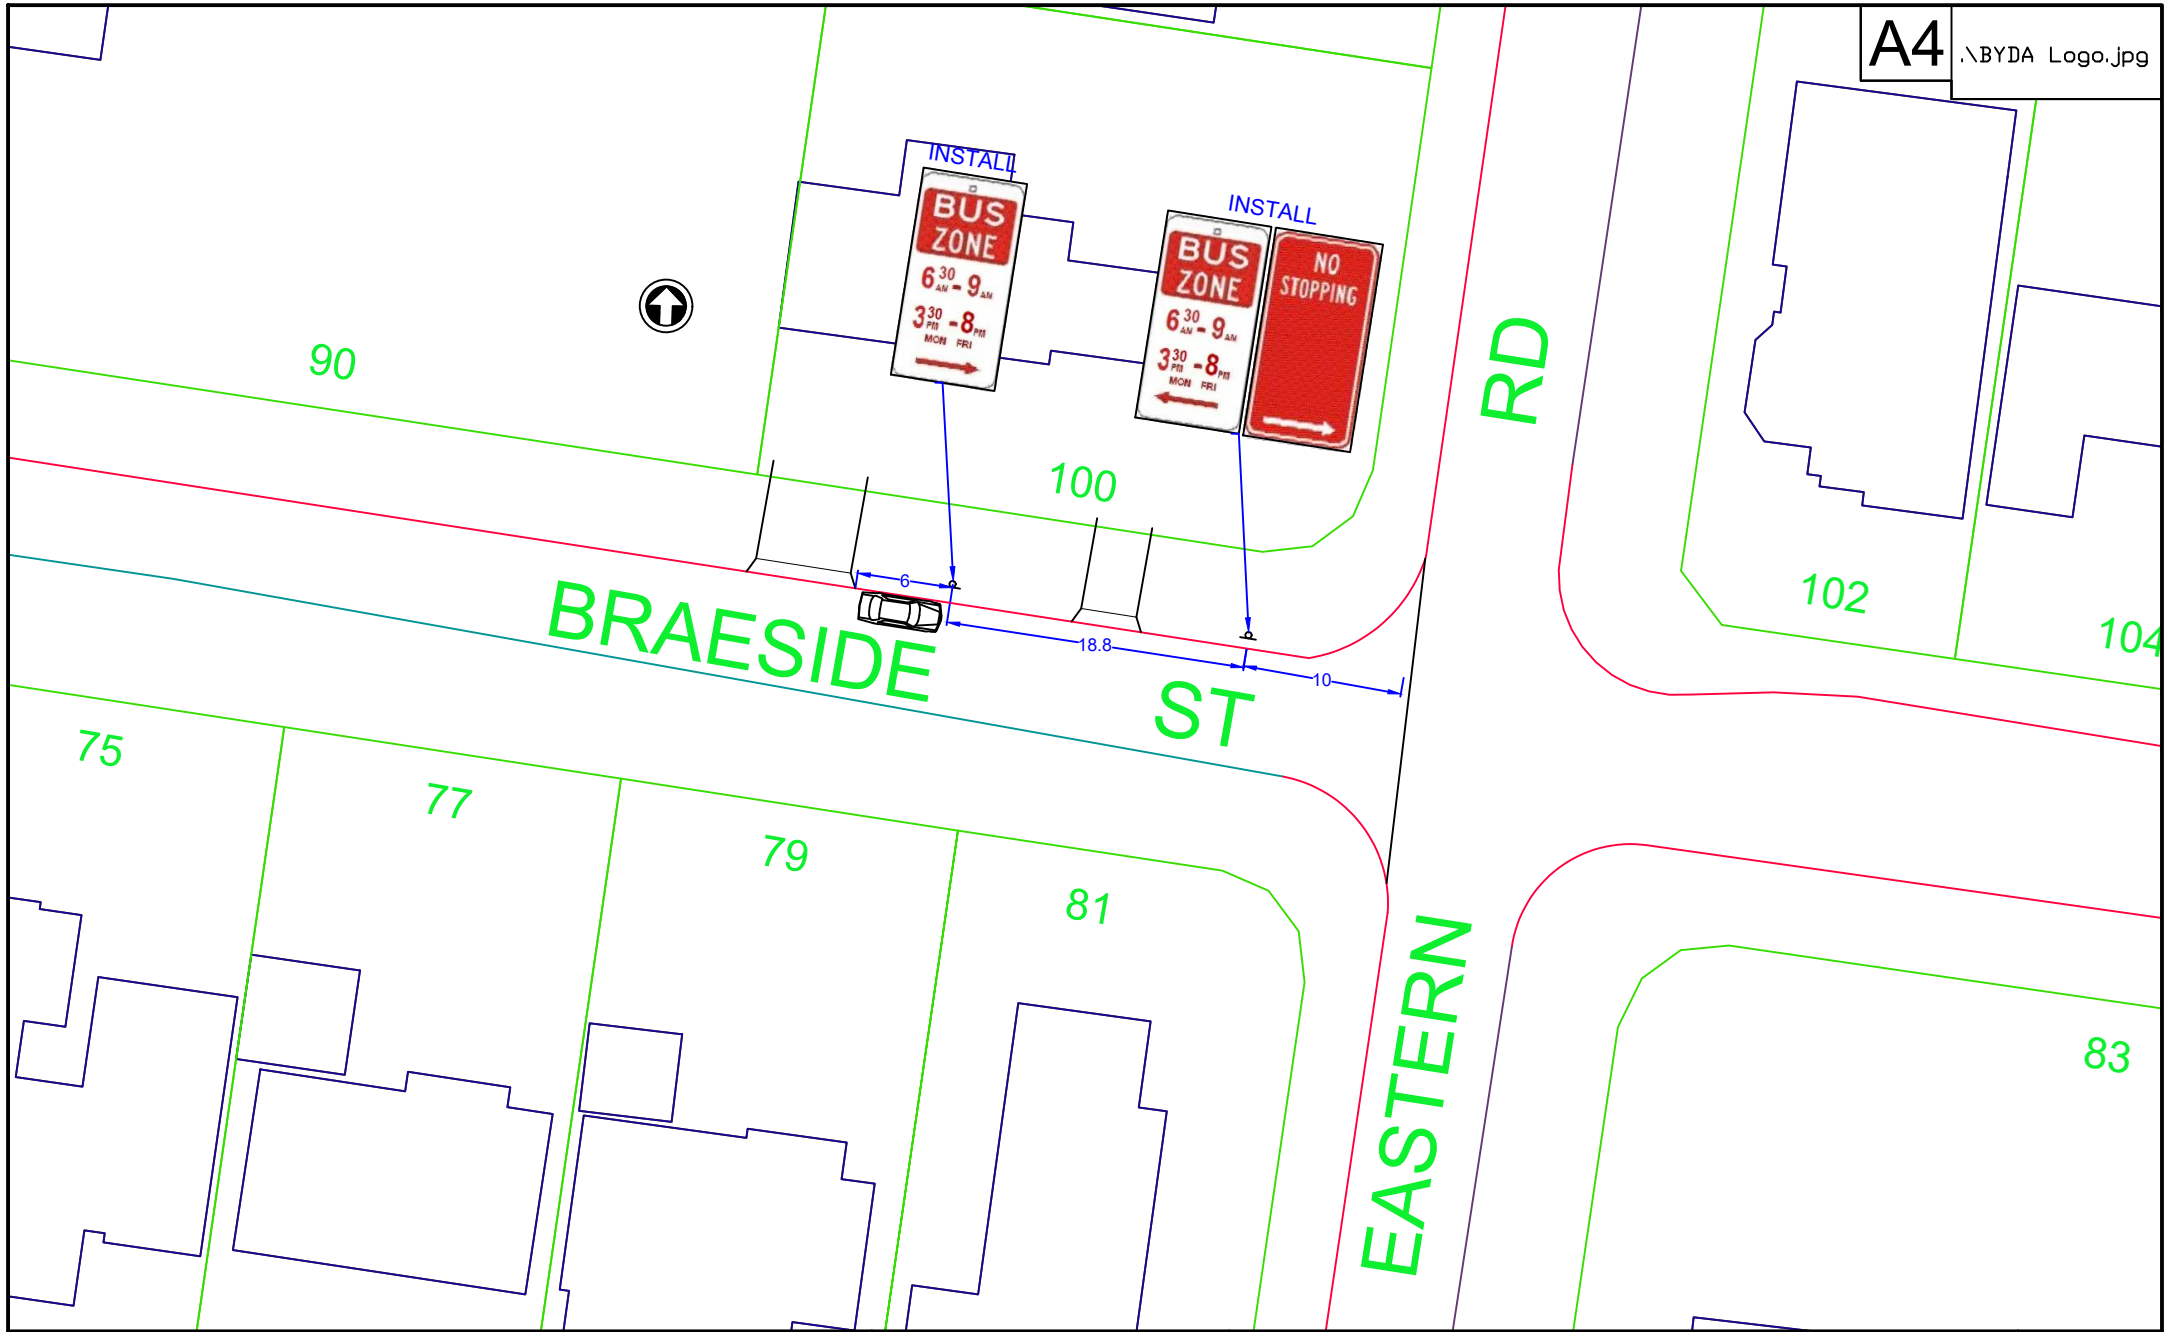

REVISION	DATE	AMENDMENTS	INITIALS	Scale: N.T.S.	BRAESIDE ST & BURNS RD, WAHROONGA Proposed Bus Zones - Sheet 3 of 3	
				Designed: MF		
				Drawn: MF		
				Datum:		
				Date: 15/07/2025	PLAN N°:Braeside/TDA/72/25	REVISION:

