


CARRINGTON

PARK

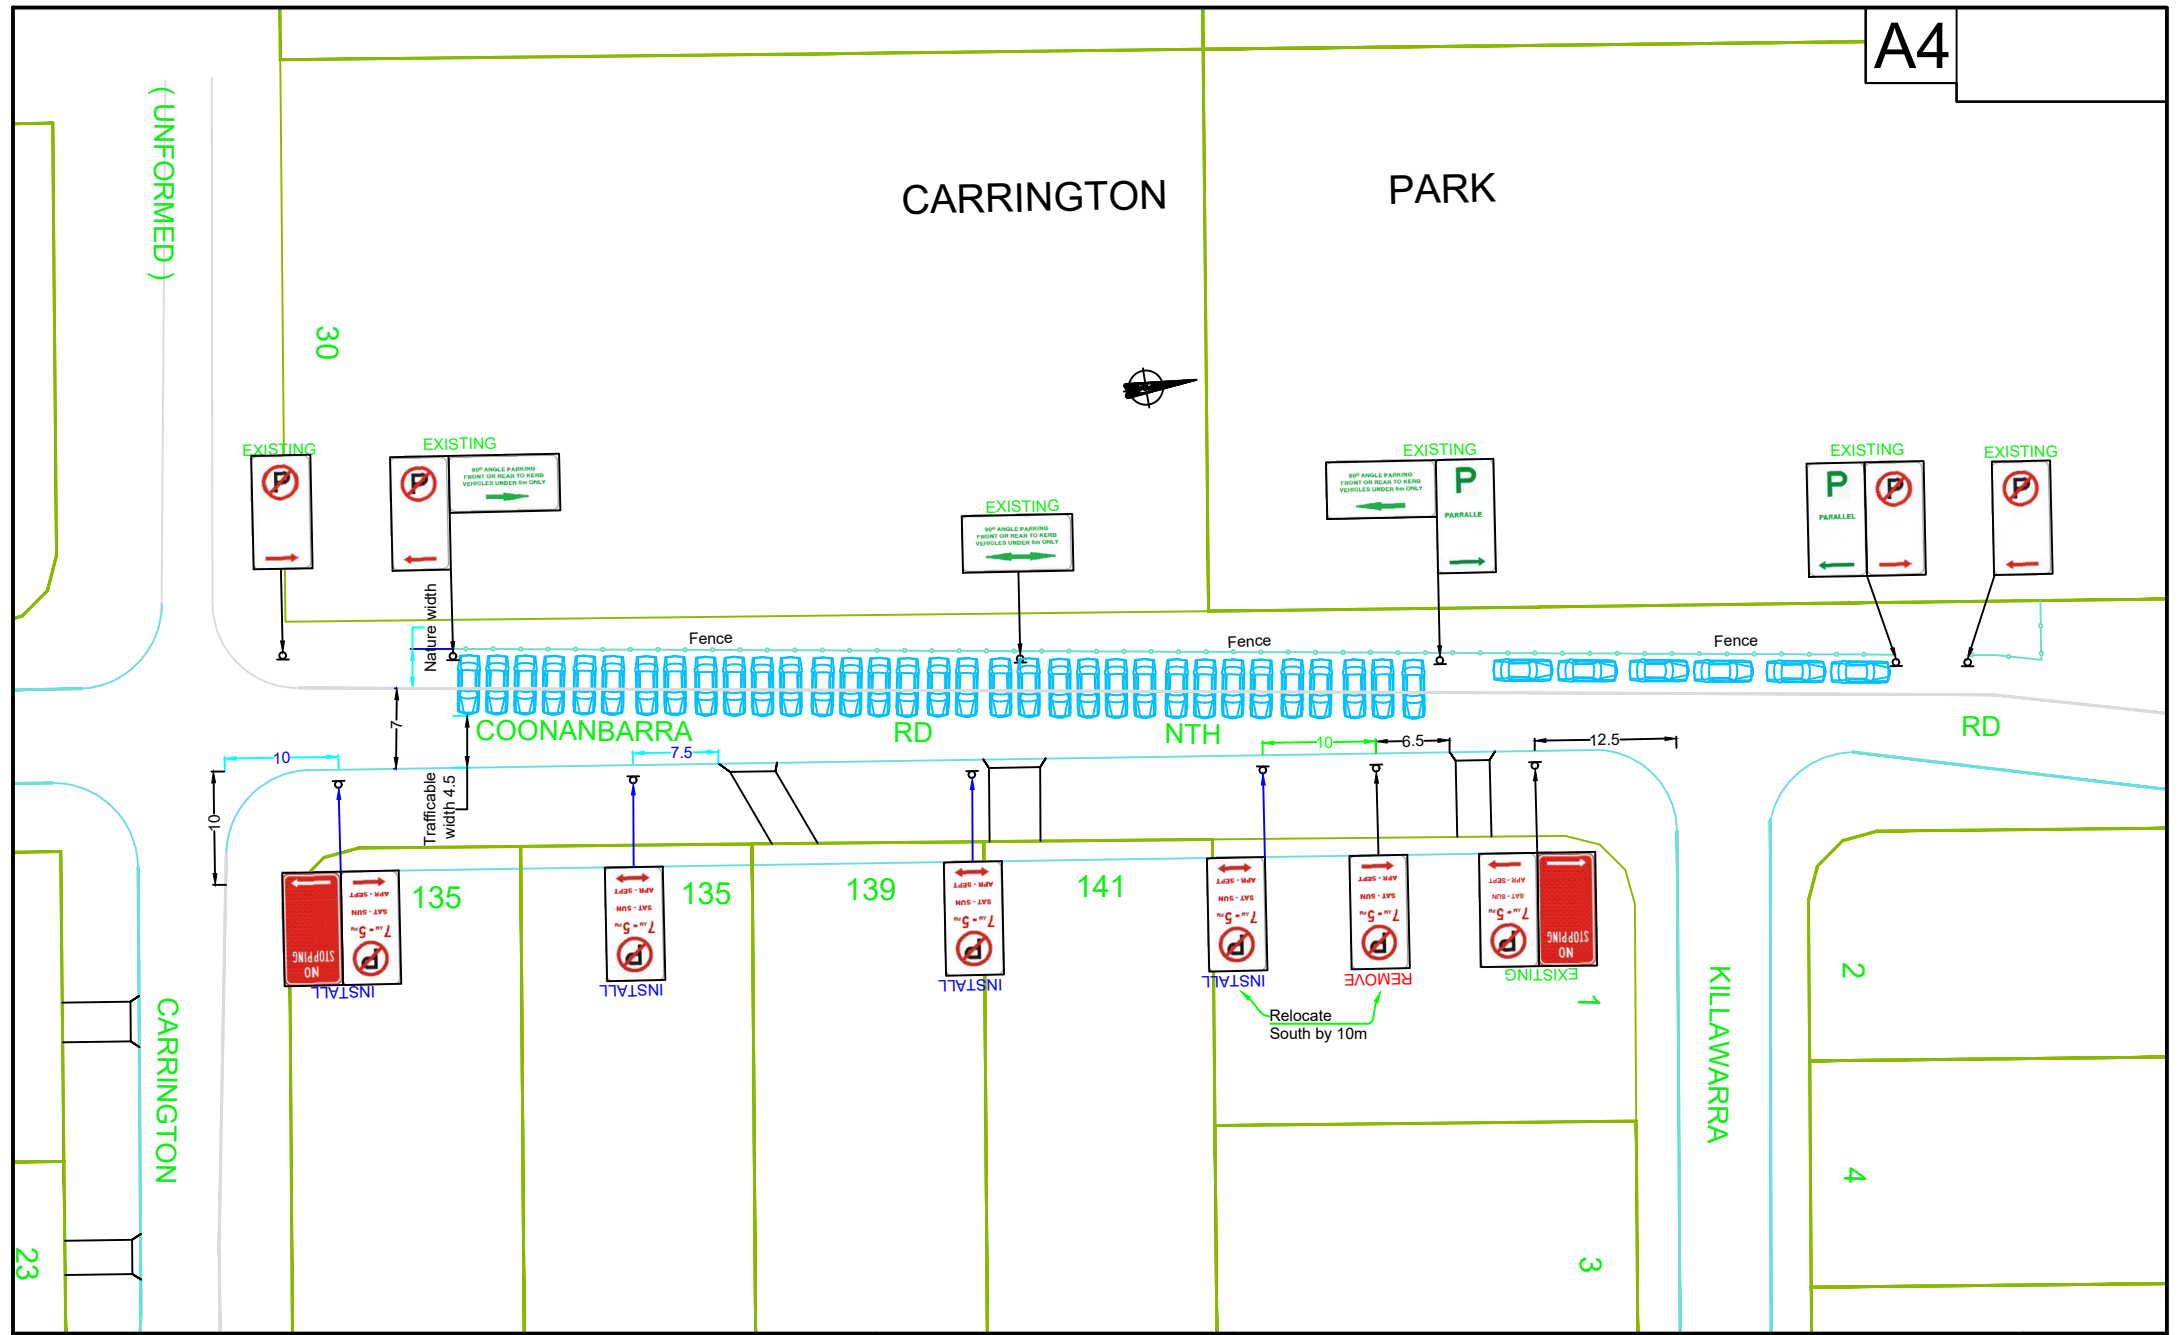

REVISION	DATE	AMENDMENTS	INITIALS	Scale: NTS	COONANBARRA ROAD, WAHROONGA Proposed parking controls at Carrington Park PLAN N°:Coonanbarra/TDA92/25 REVISION:	
				Designed: AD		
				Drawn: AD		
				Datum:		
				Date: 28 August 2025		

