


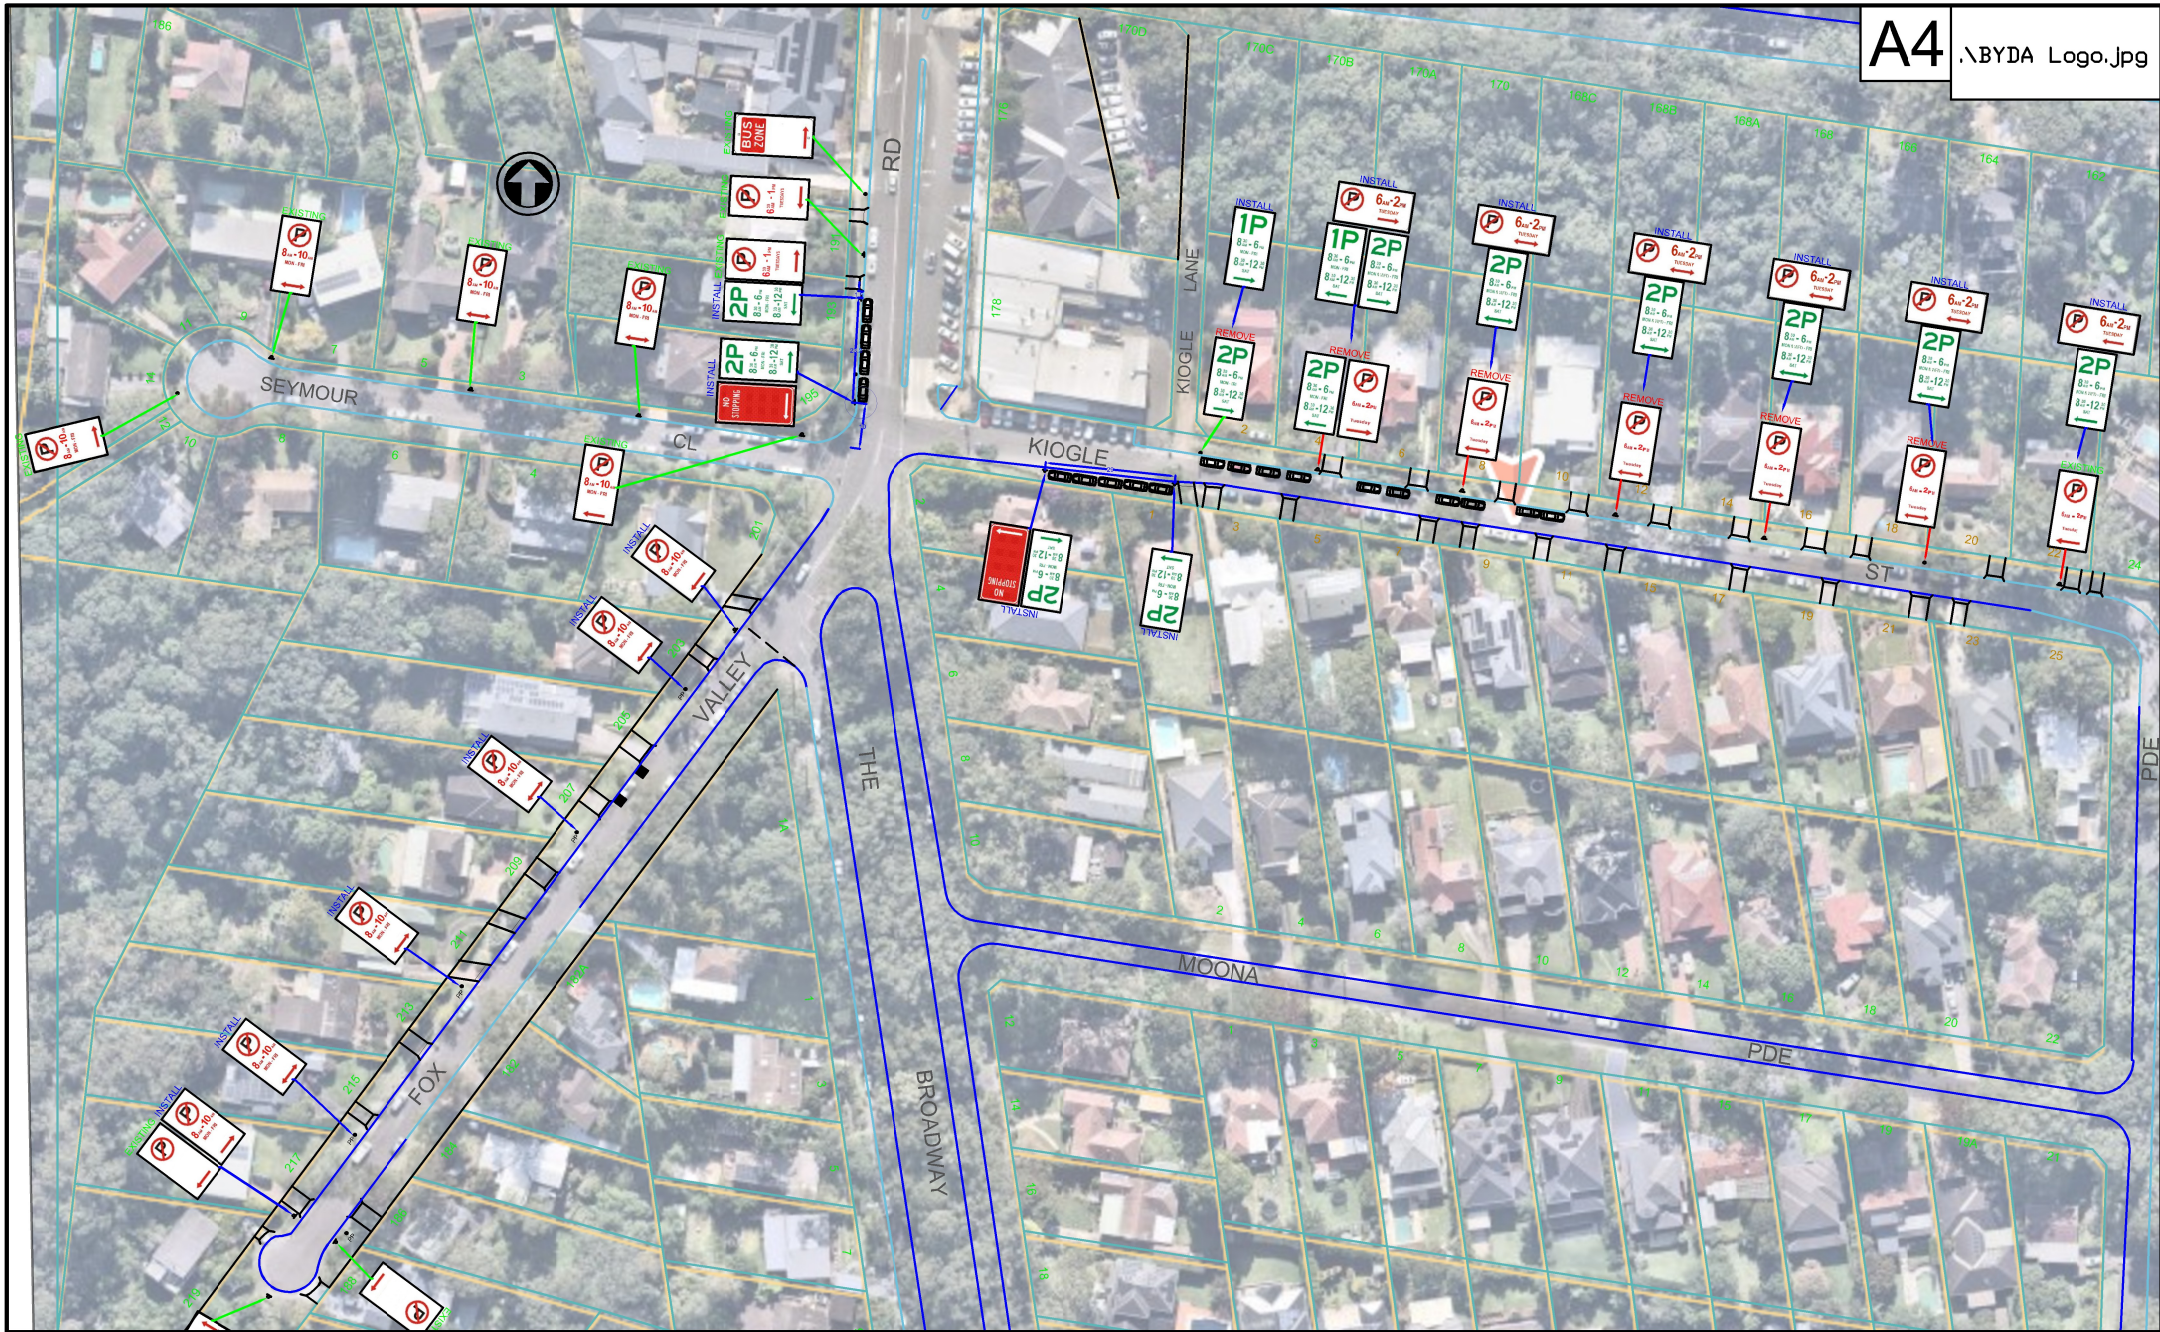

REVISION	DATE	AMENDMENTS	INITIALS

Scale:	N.T.S.
Designed:	MF
Drawn:	MF
Datum:	
Date:	22/08/2025

SOUTH WAHROONGA

Proposed parking restrictions

PLAN N°:Sth Wahroonga/TDA/99/25

REVISION:



Ku-ring-gai Council