


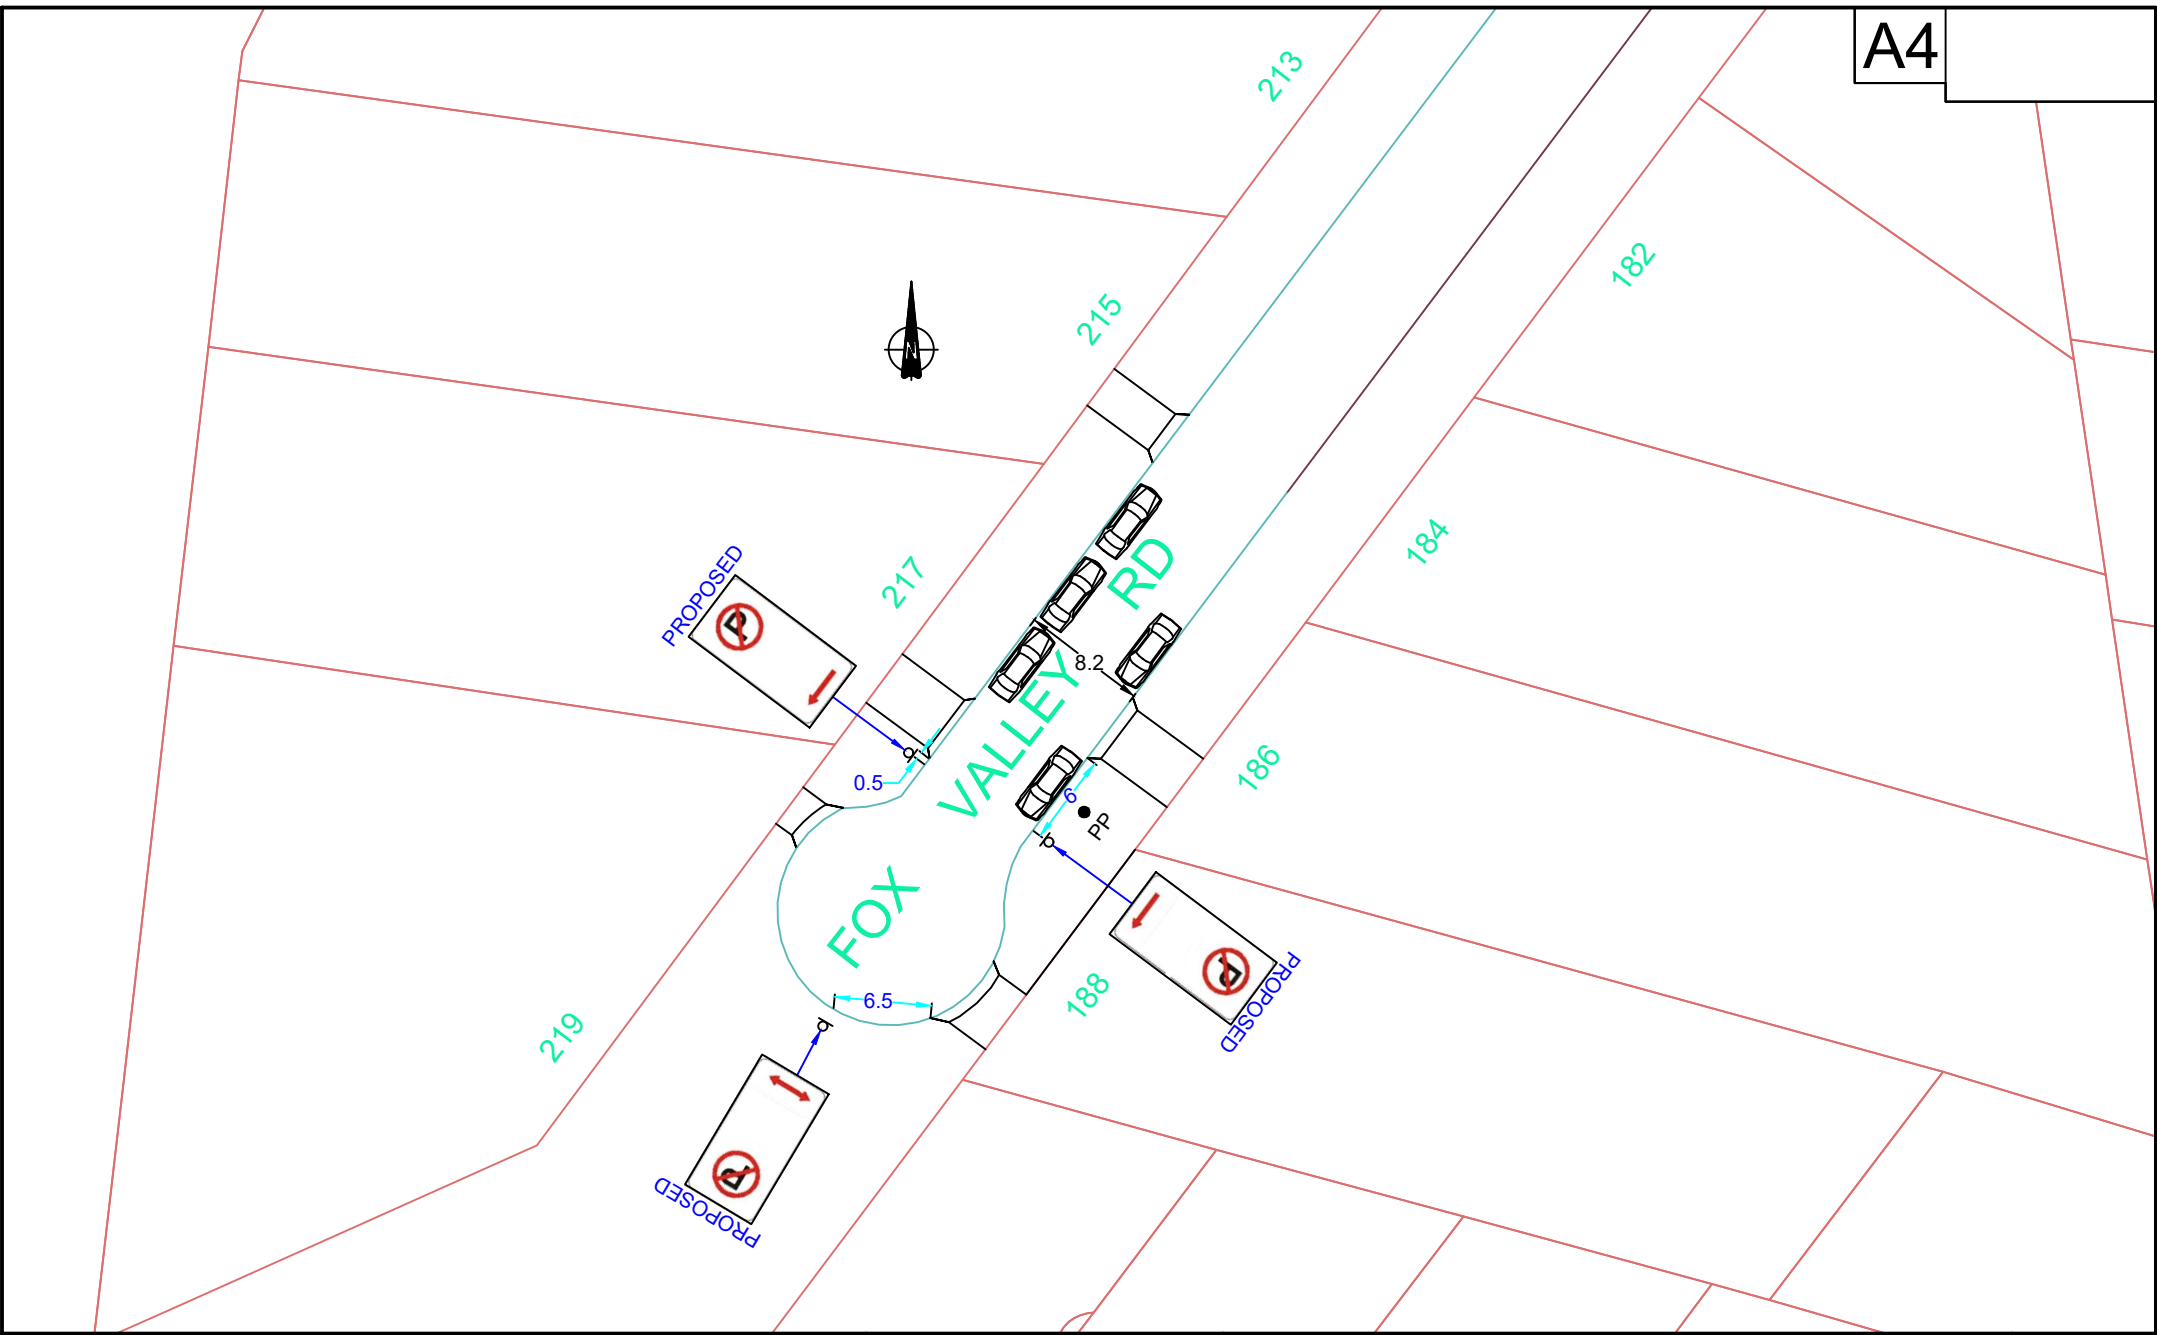

REVISION	DATE	AMENDMENTS	INITIALS	Scale: NTS	FOX VALLEY ROAD, WAHROONGA Proposed 'No Parking' restrictions	
				Designed: AD		
				Drawn: AD	PLAN N°: Fox_Valley/TDA45/25 REVISION:	
				Datum:		
				Date: 19 May 2025		

