


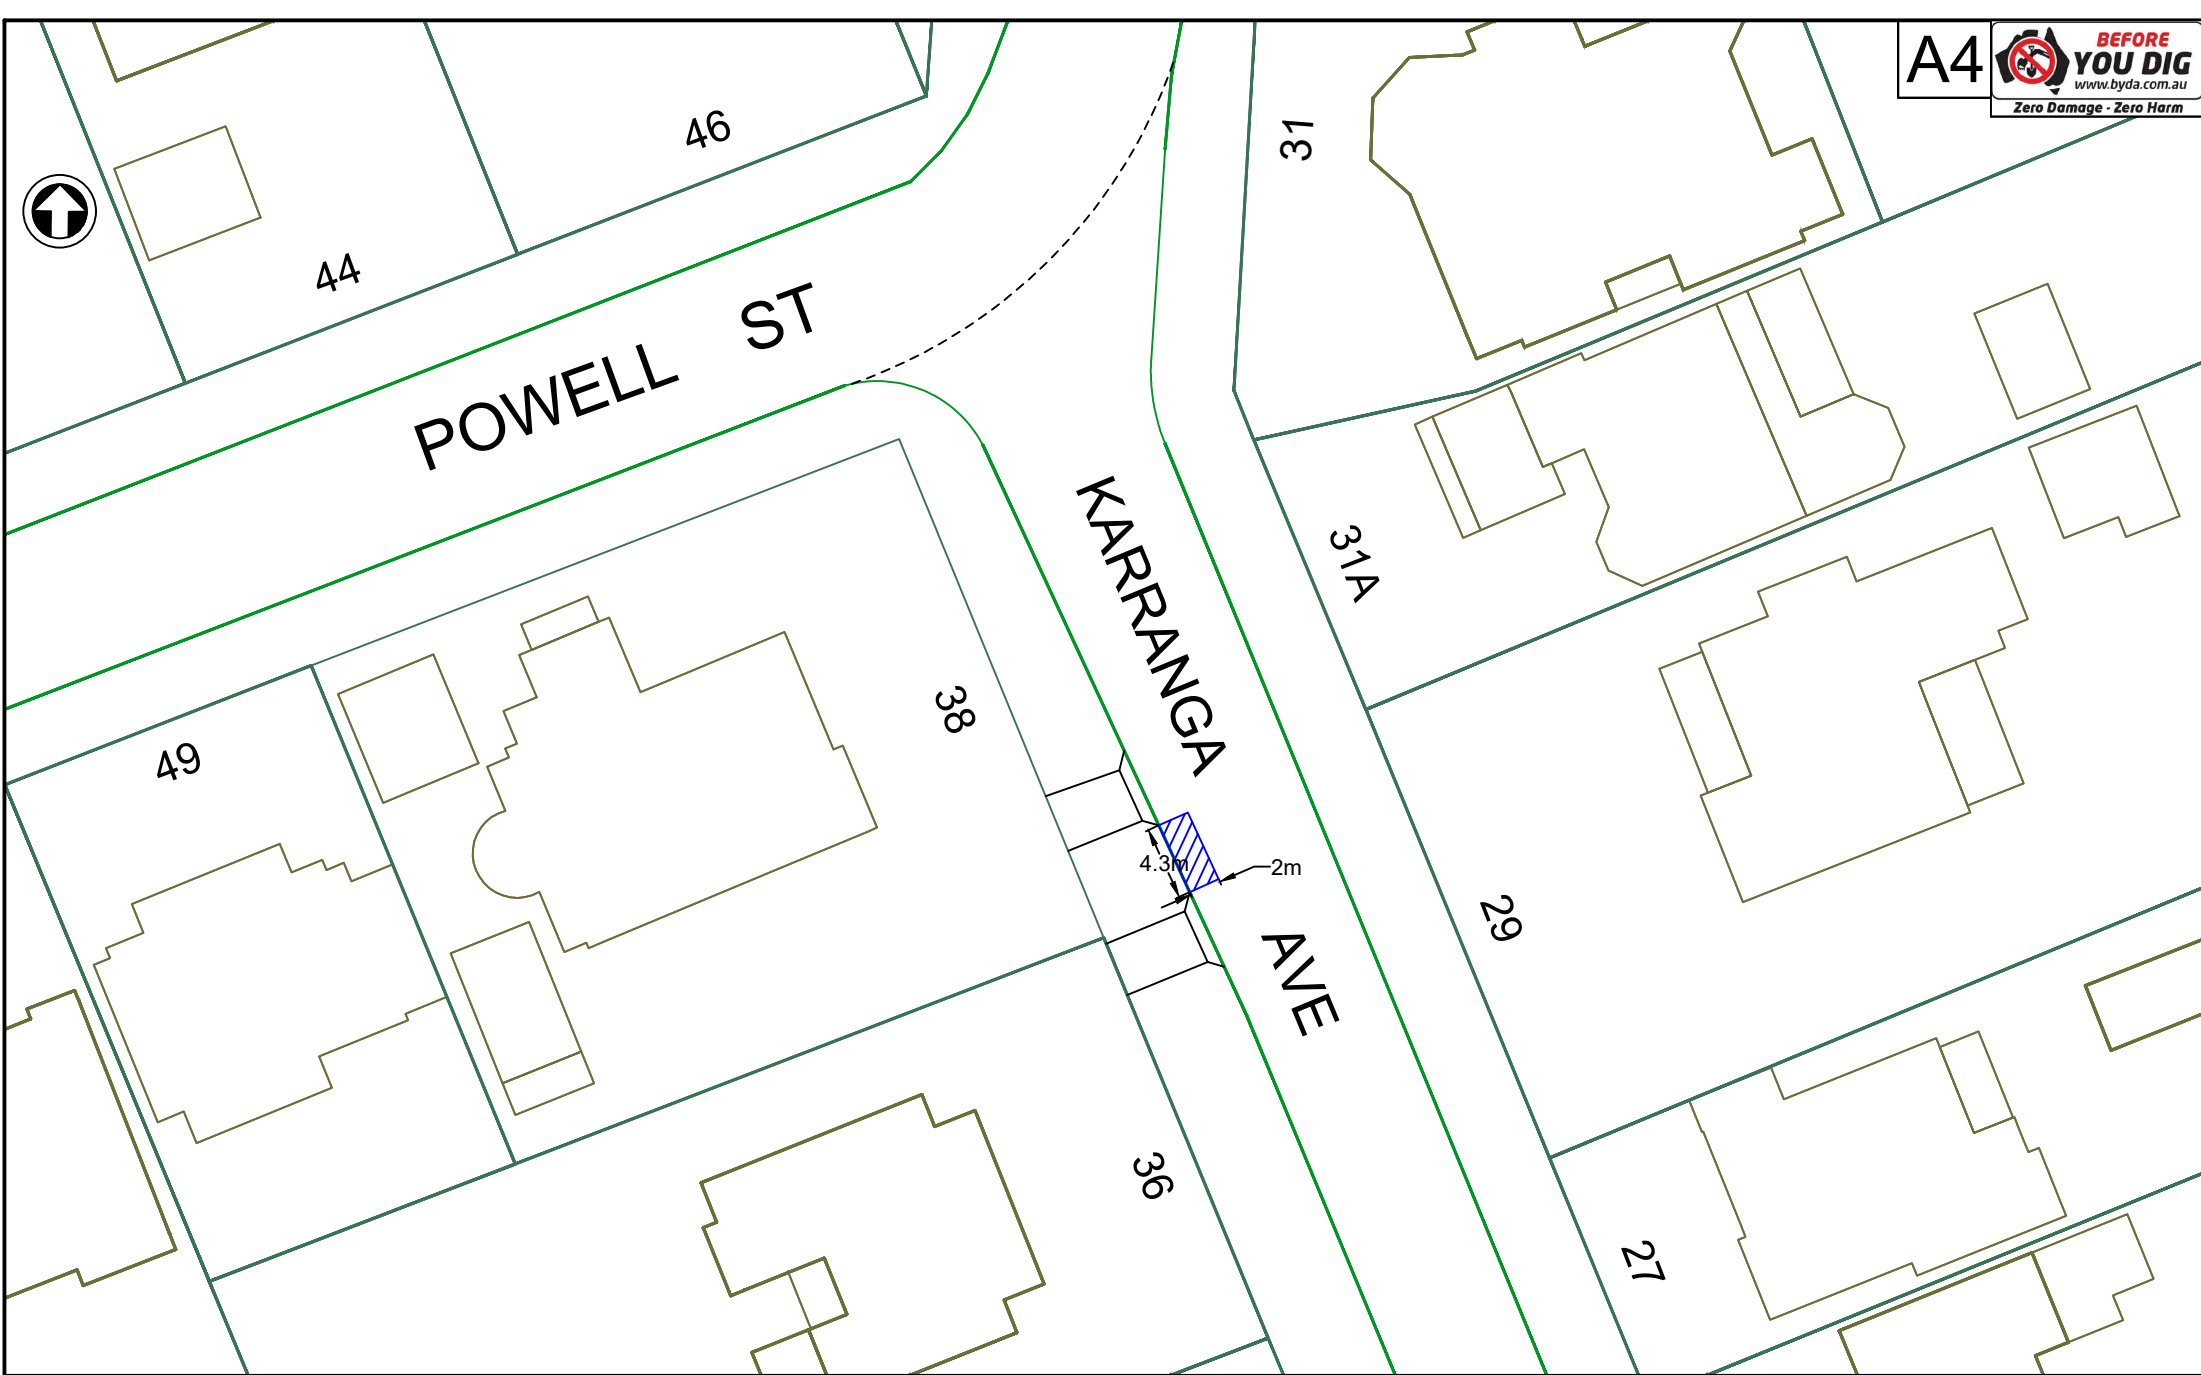

REVISION	DATE	AMENDMENTS	INITIALS	Scale: N.T.S.	KARRANGA AVENUE, KILLARA PANTED ISLAND	
				Designed:		
				Drawn: IDA		
				Datum:		
				Date: 14/08/2025	PLAN N°: KarrangaAve/TDA/69/25	REVISION: