


A4

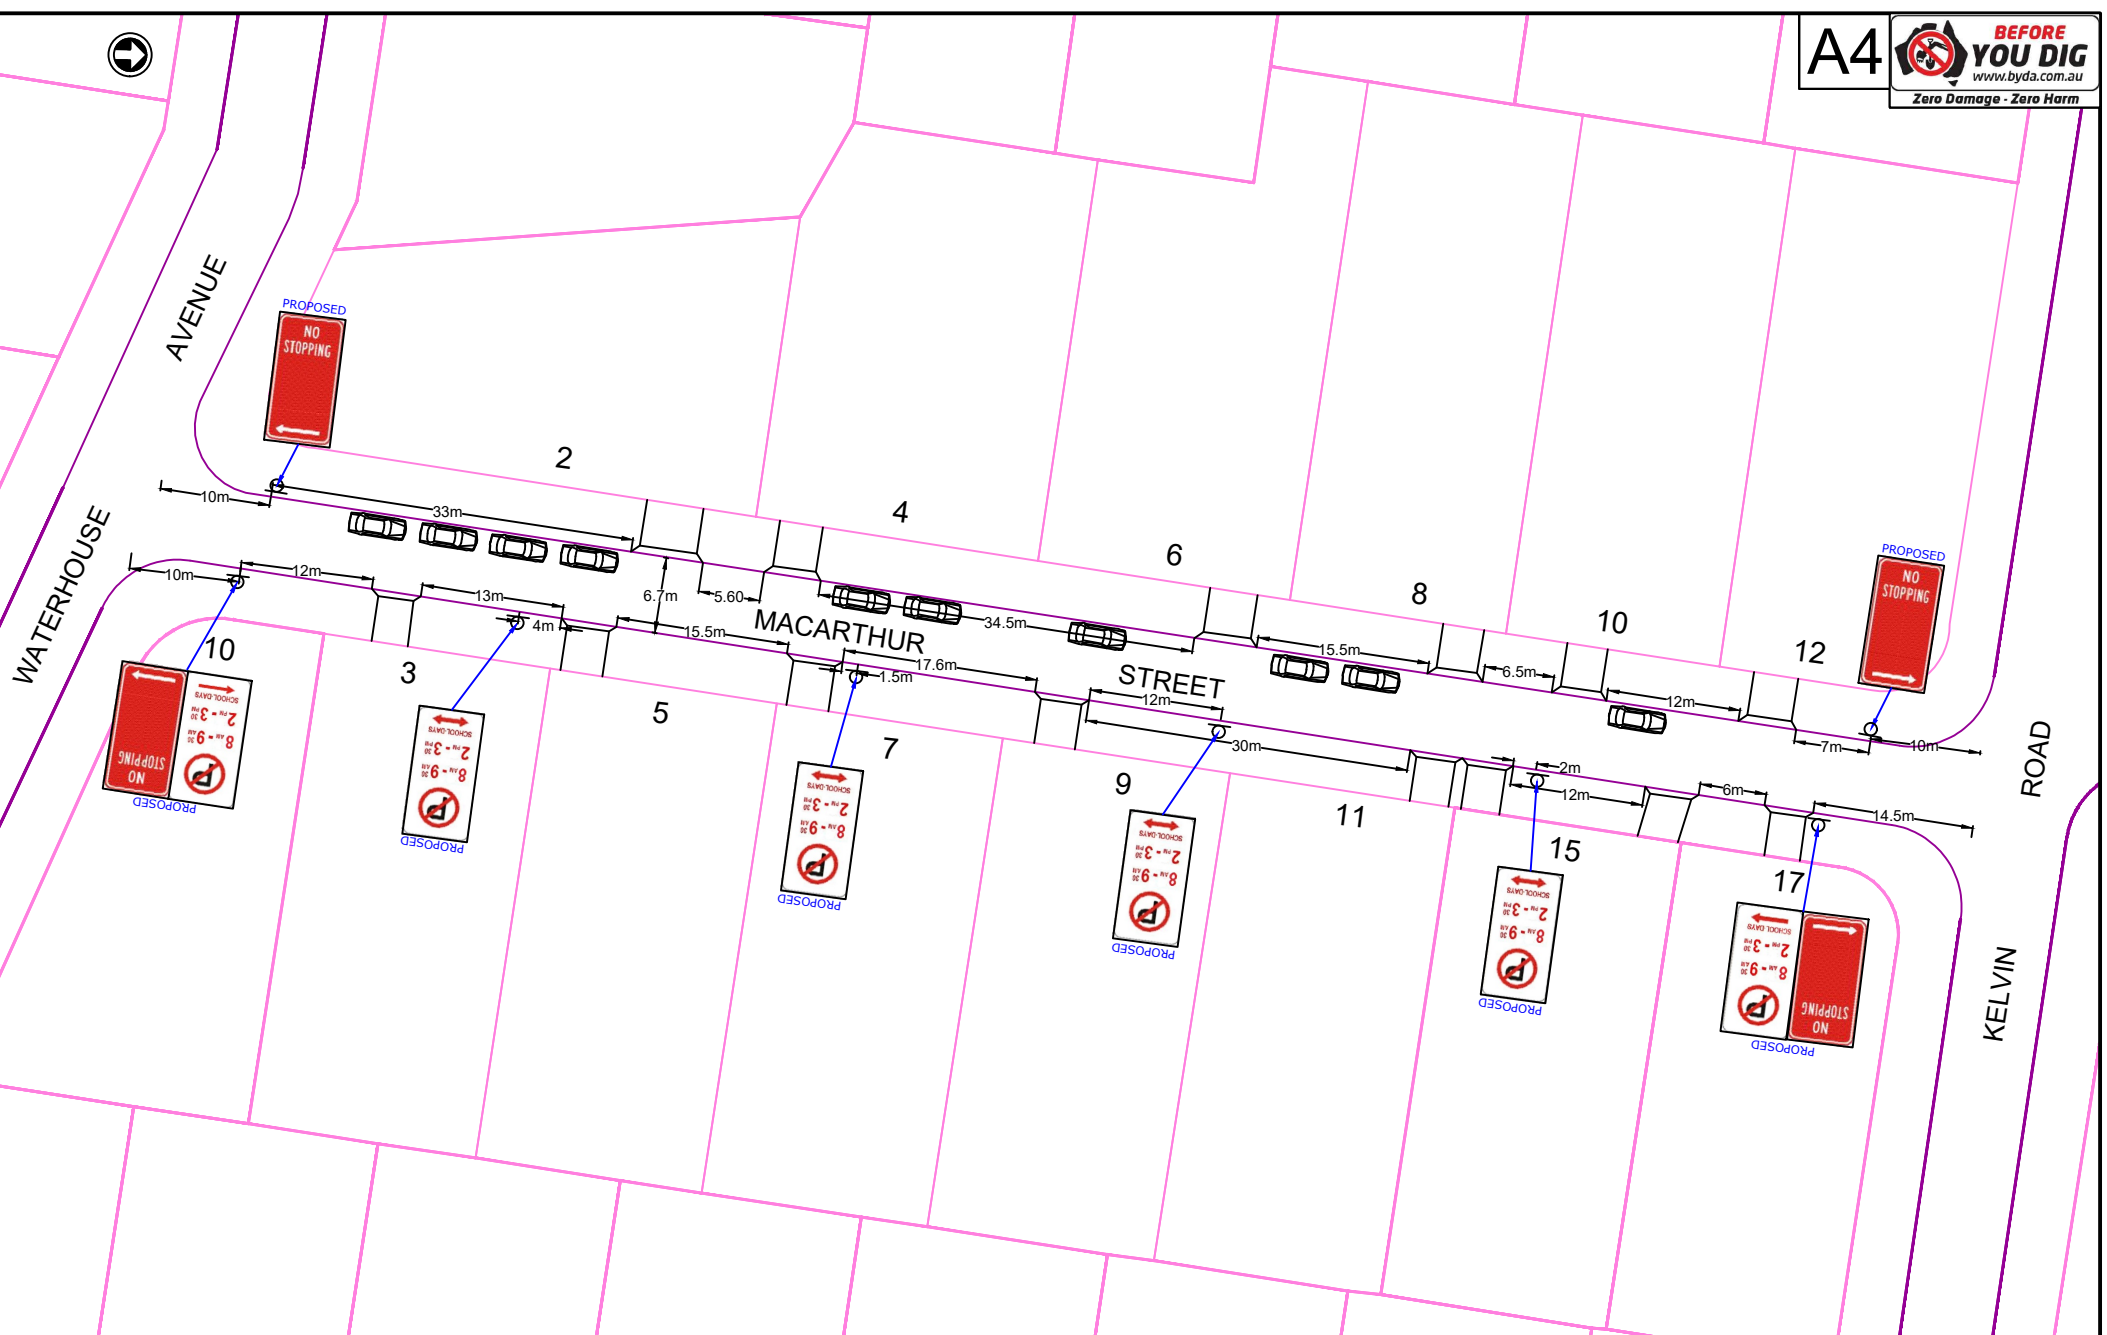

REVISION	DATE	AMENDMENTS	INITIALS	Scale: N.T.S.
				Designed:
				Drawn: IDA
				Datum:
				Date: 05/09/2025

## MACARTHUR STREET, ST IVES

### PROPOSED PARKING RESTRICTIONS

PLAN N°: MacarthurSt/TDA/90/25

REVISION:

