


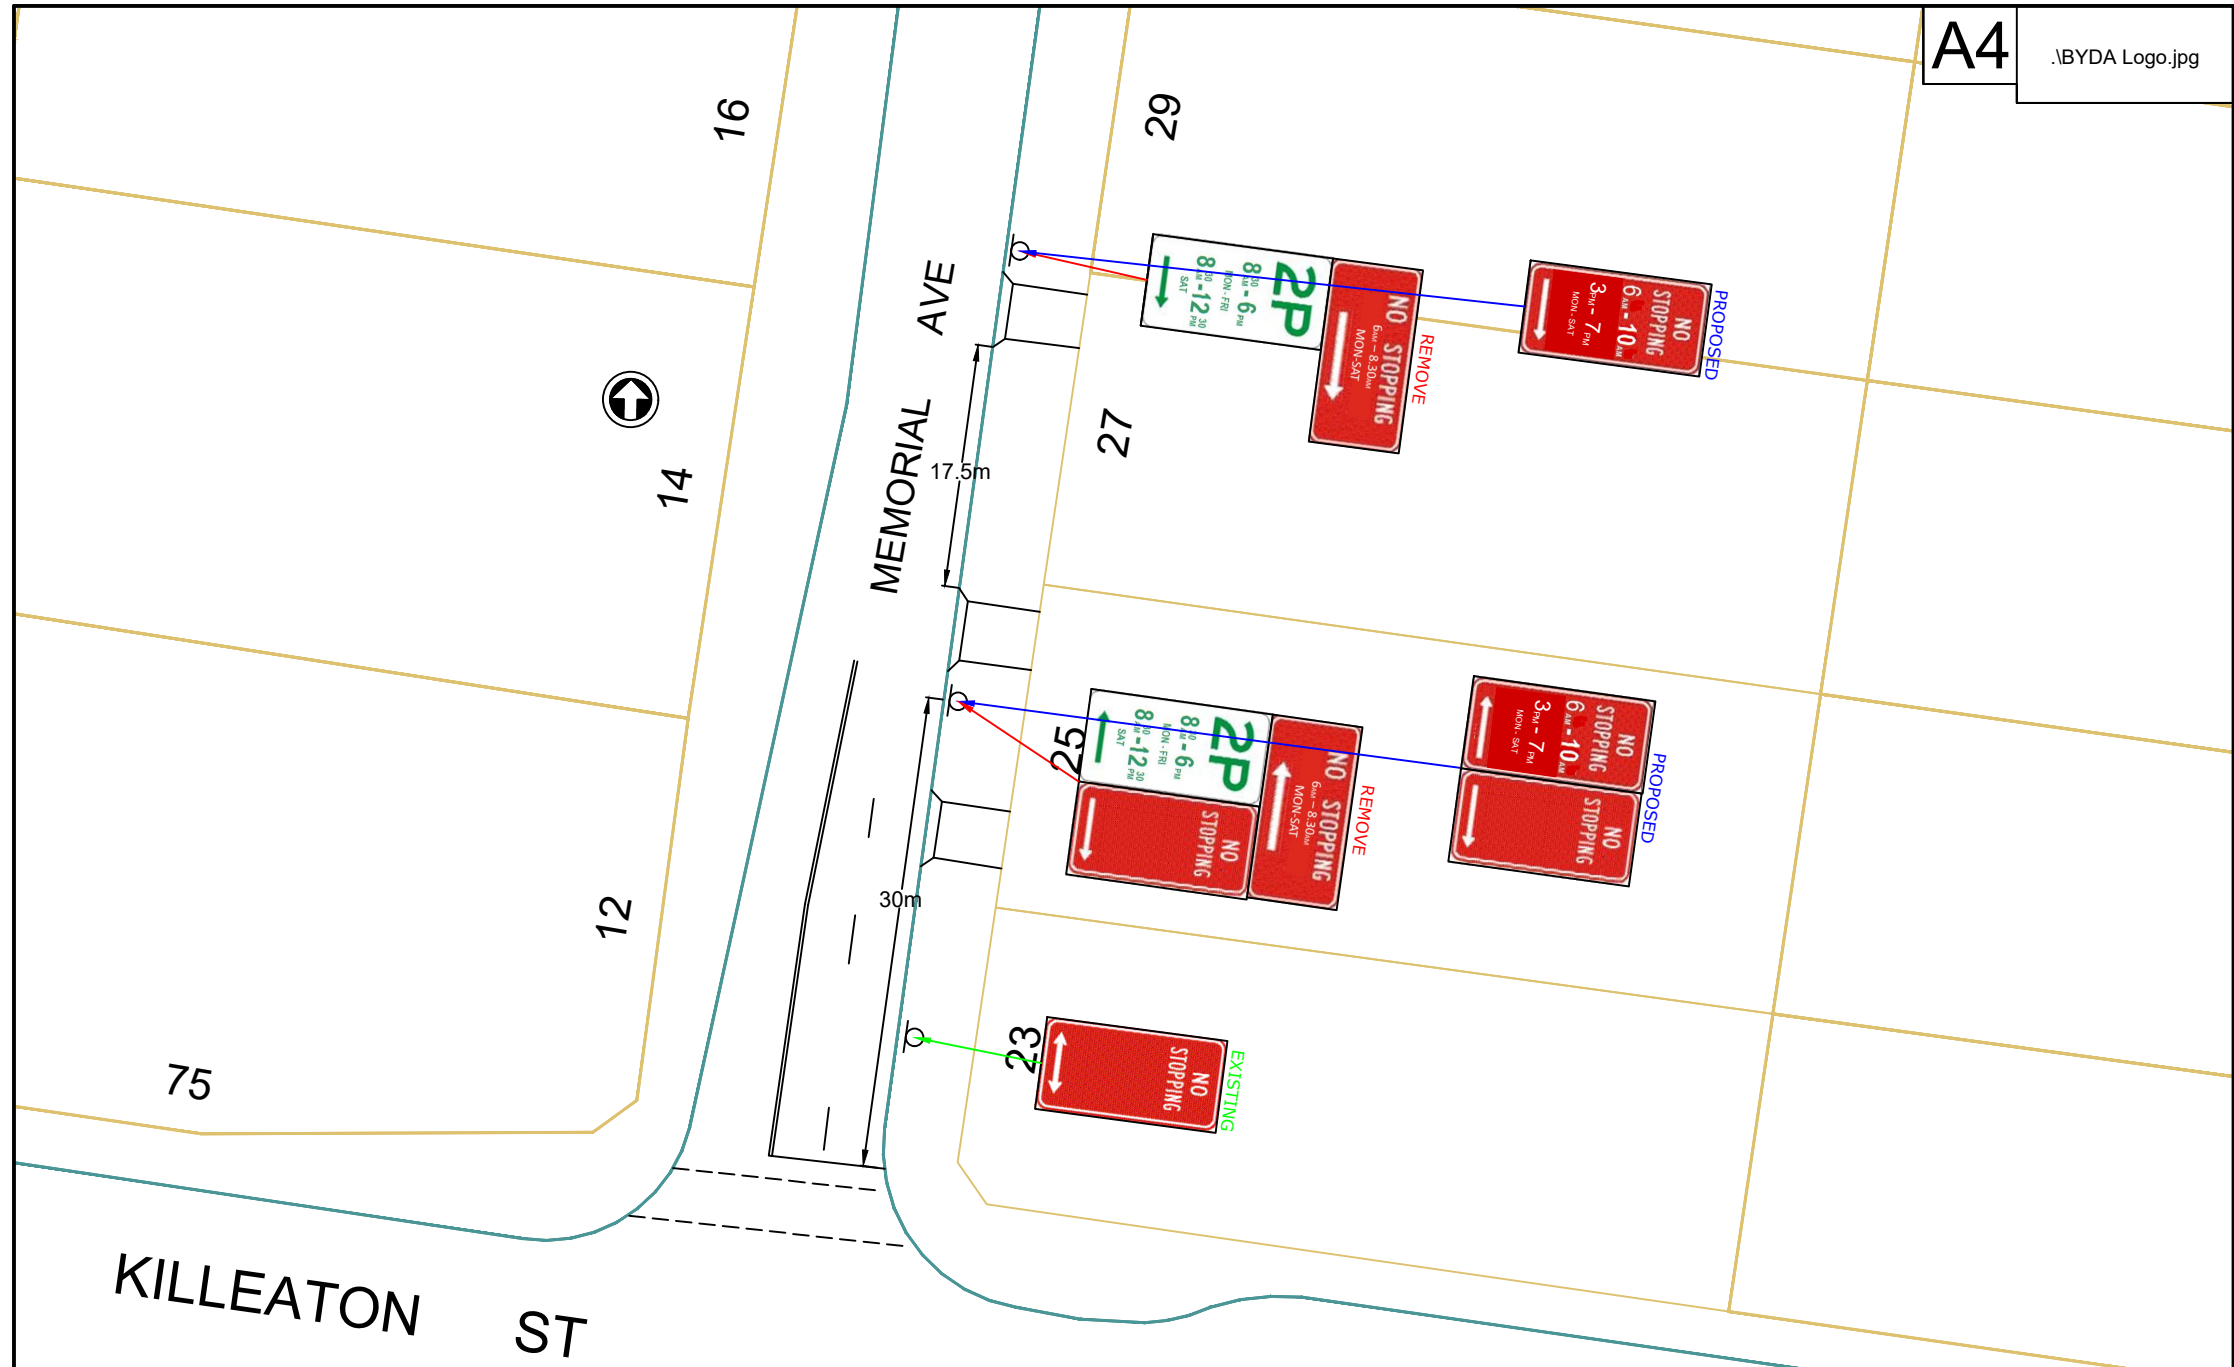

REVISION	DATE	AMENDMENTS	INITIALS	Scale: N.T.S.
				Designed:
				Drawn: IDA
				Datum:
				Date: 03/12/2025

MEMORAL AVENUE, ST IVES PROPOSED PARKING RESTRICTIONS	
PLAN N°: MemorialAv/TDA/129/25	REVISION:

