


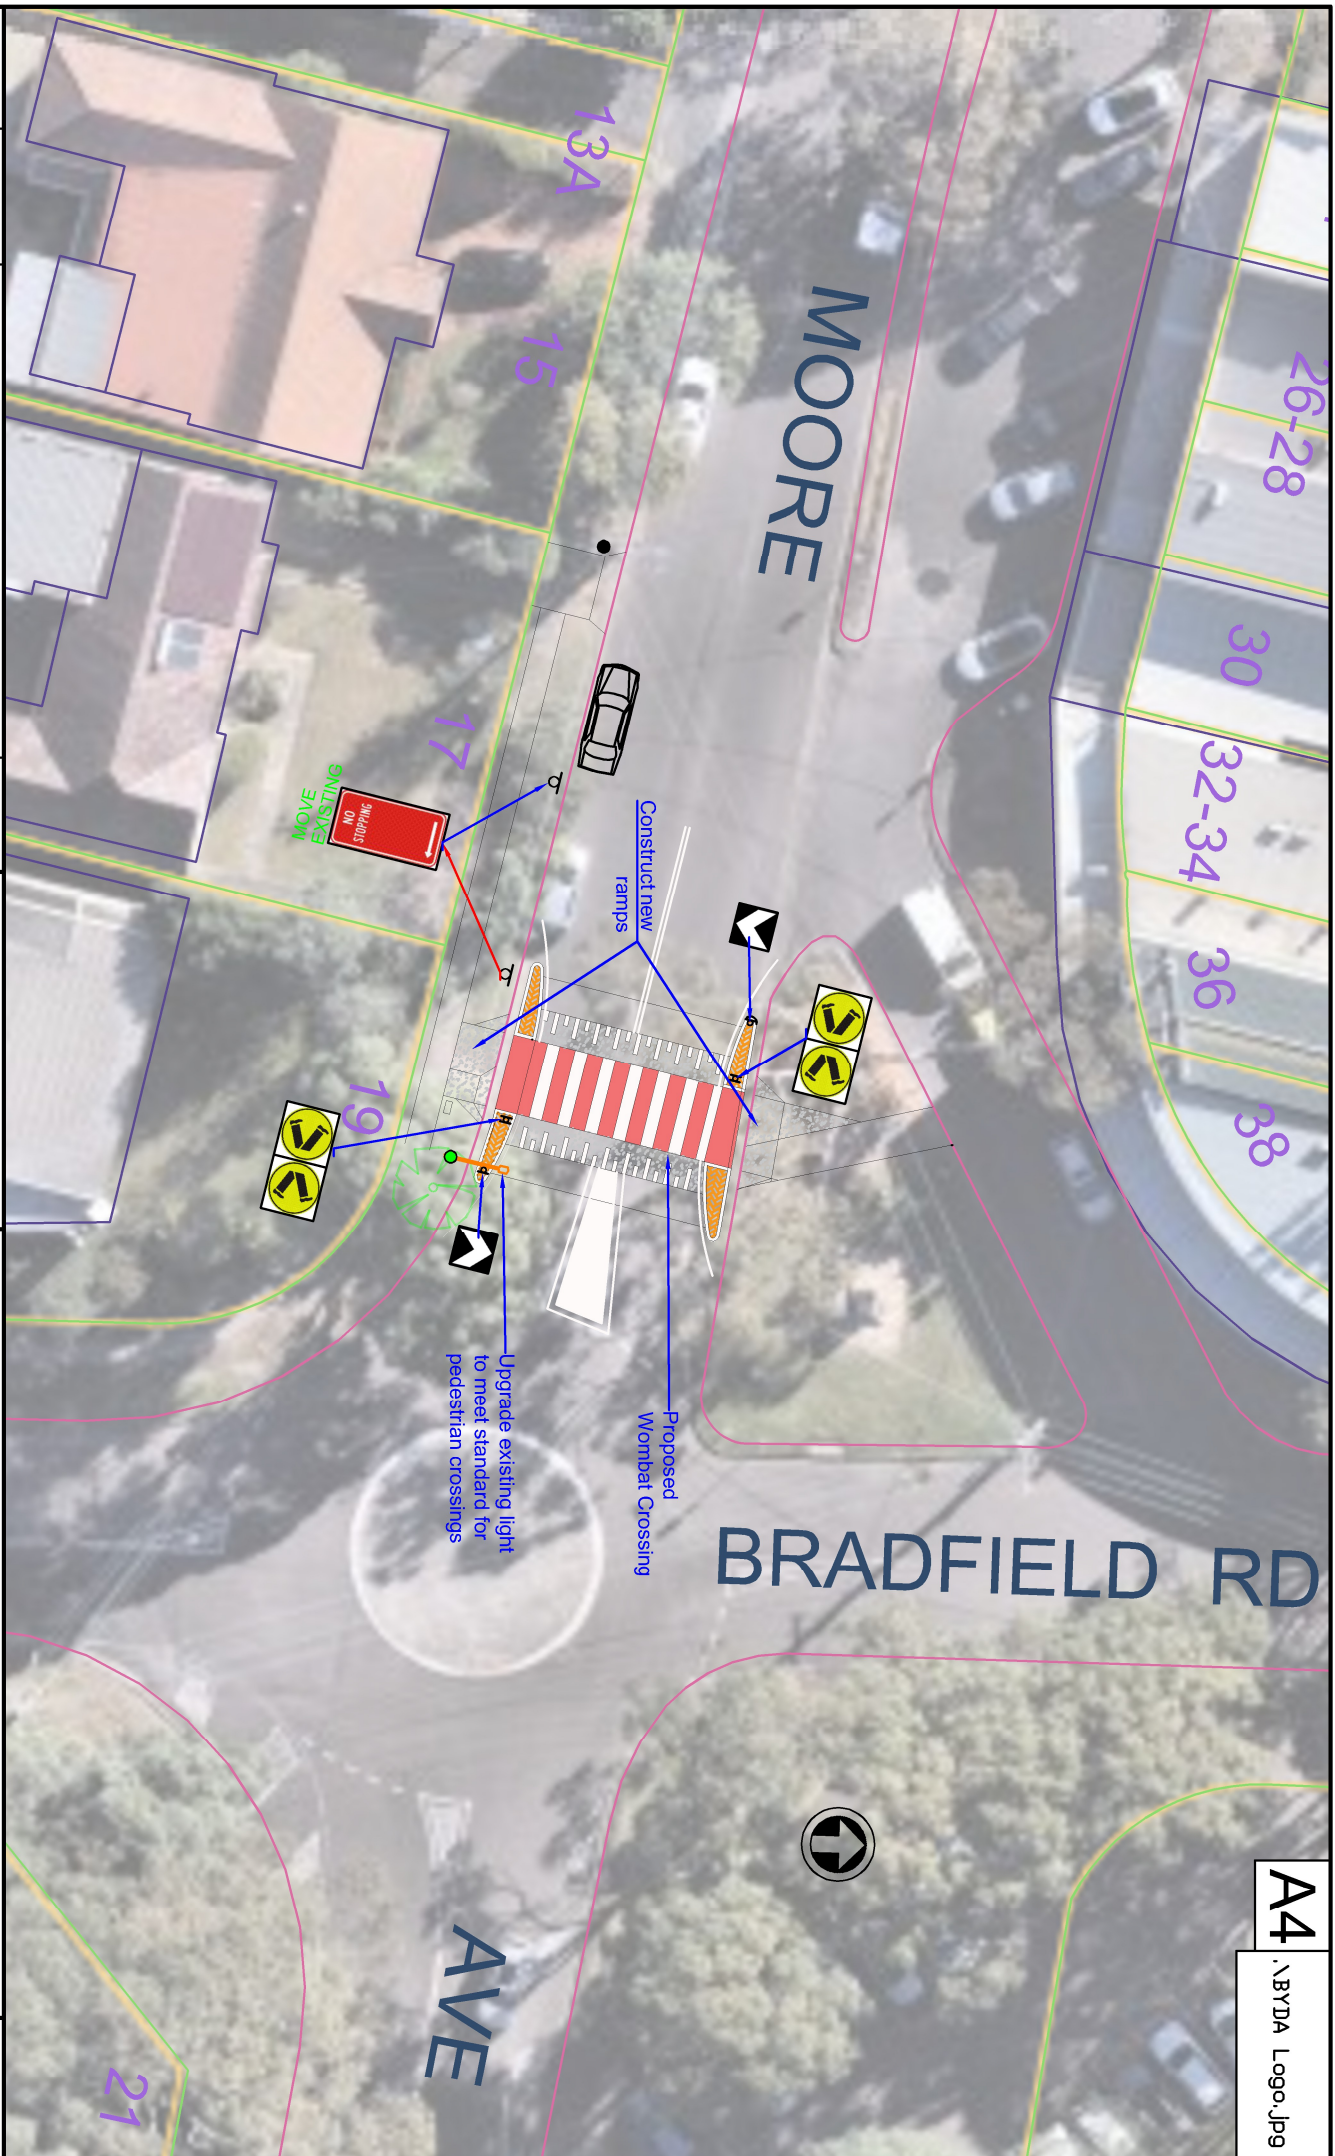

REVISION	DATE	AMENDMENTS	INITIALS	Scale: N.T.S.	Designed: MF	Drawn: MF	Datum:	Date: 28/10/2025	MOORE AVENUE, LINDFIELD
									Proposed Wombat Crossing - Concept
									PLAN N°: Moore/KTC/02/26
									REVISION:
									