



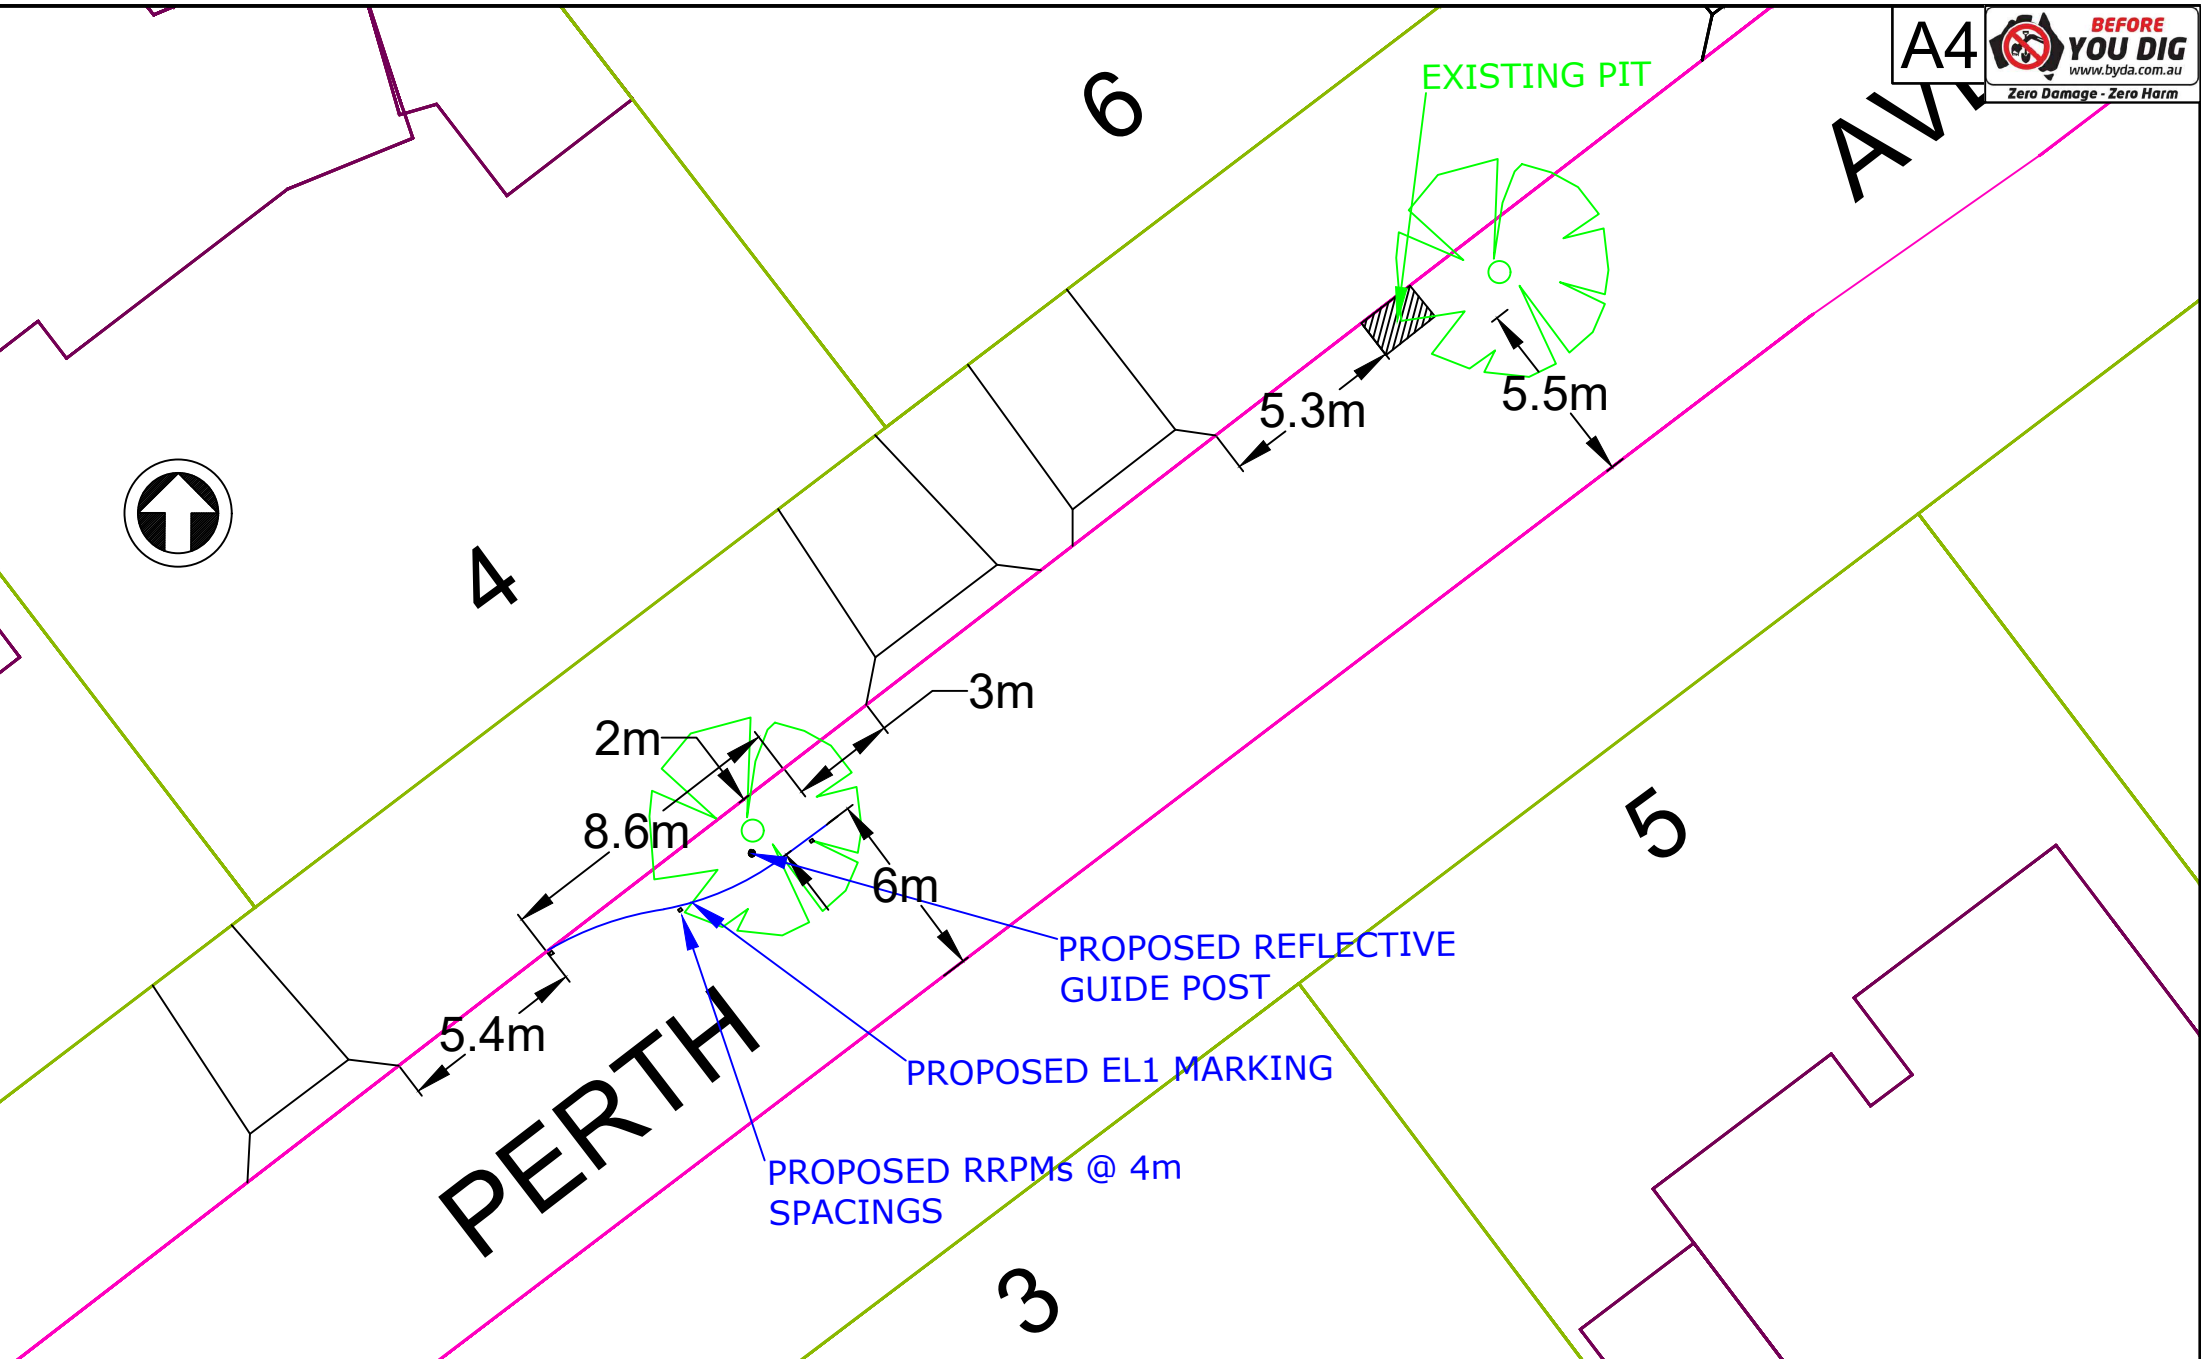

REVISION	DATE	AMENDMENTS	INITIALS	Scale: N.T.S.	PERTH AVENUE, EAST LINDFIELD ROAD EL MARKING NEAR NO.4	
				Designed:		
				Drawn: IDA		
				Datum:		
				Date: 01/10/2025		
				PLAN N°: PerthAve/TDA/108/25-1	REVISION:	



Ku-ring-gai
Council

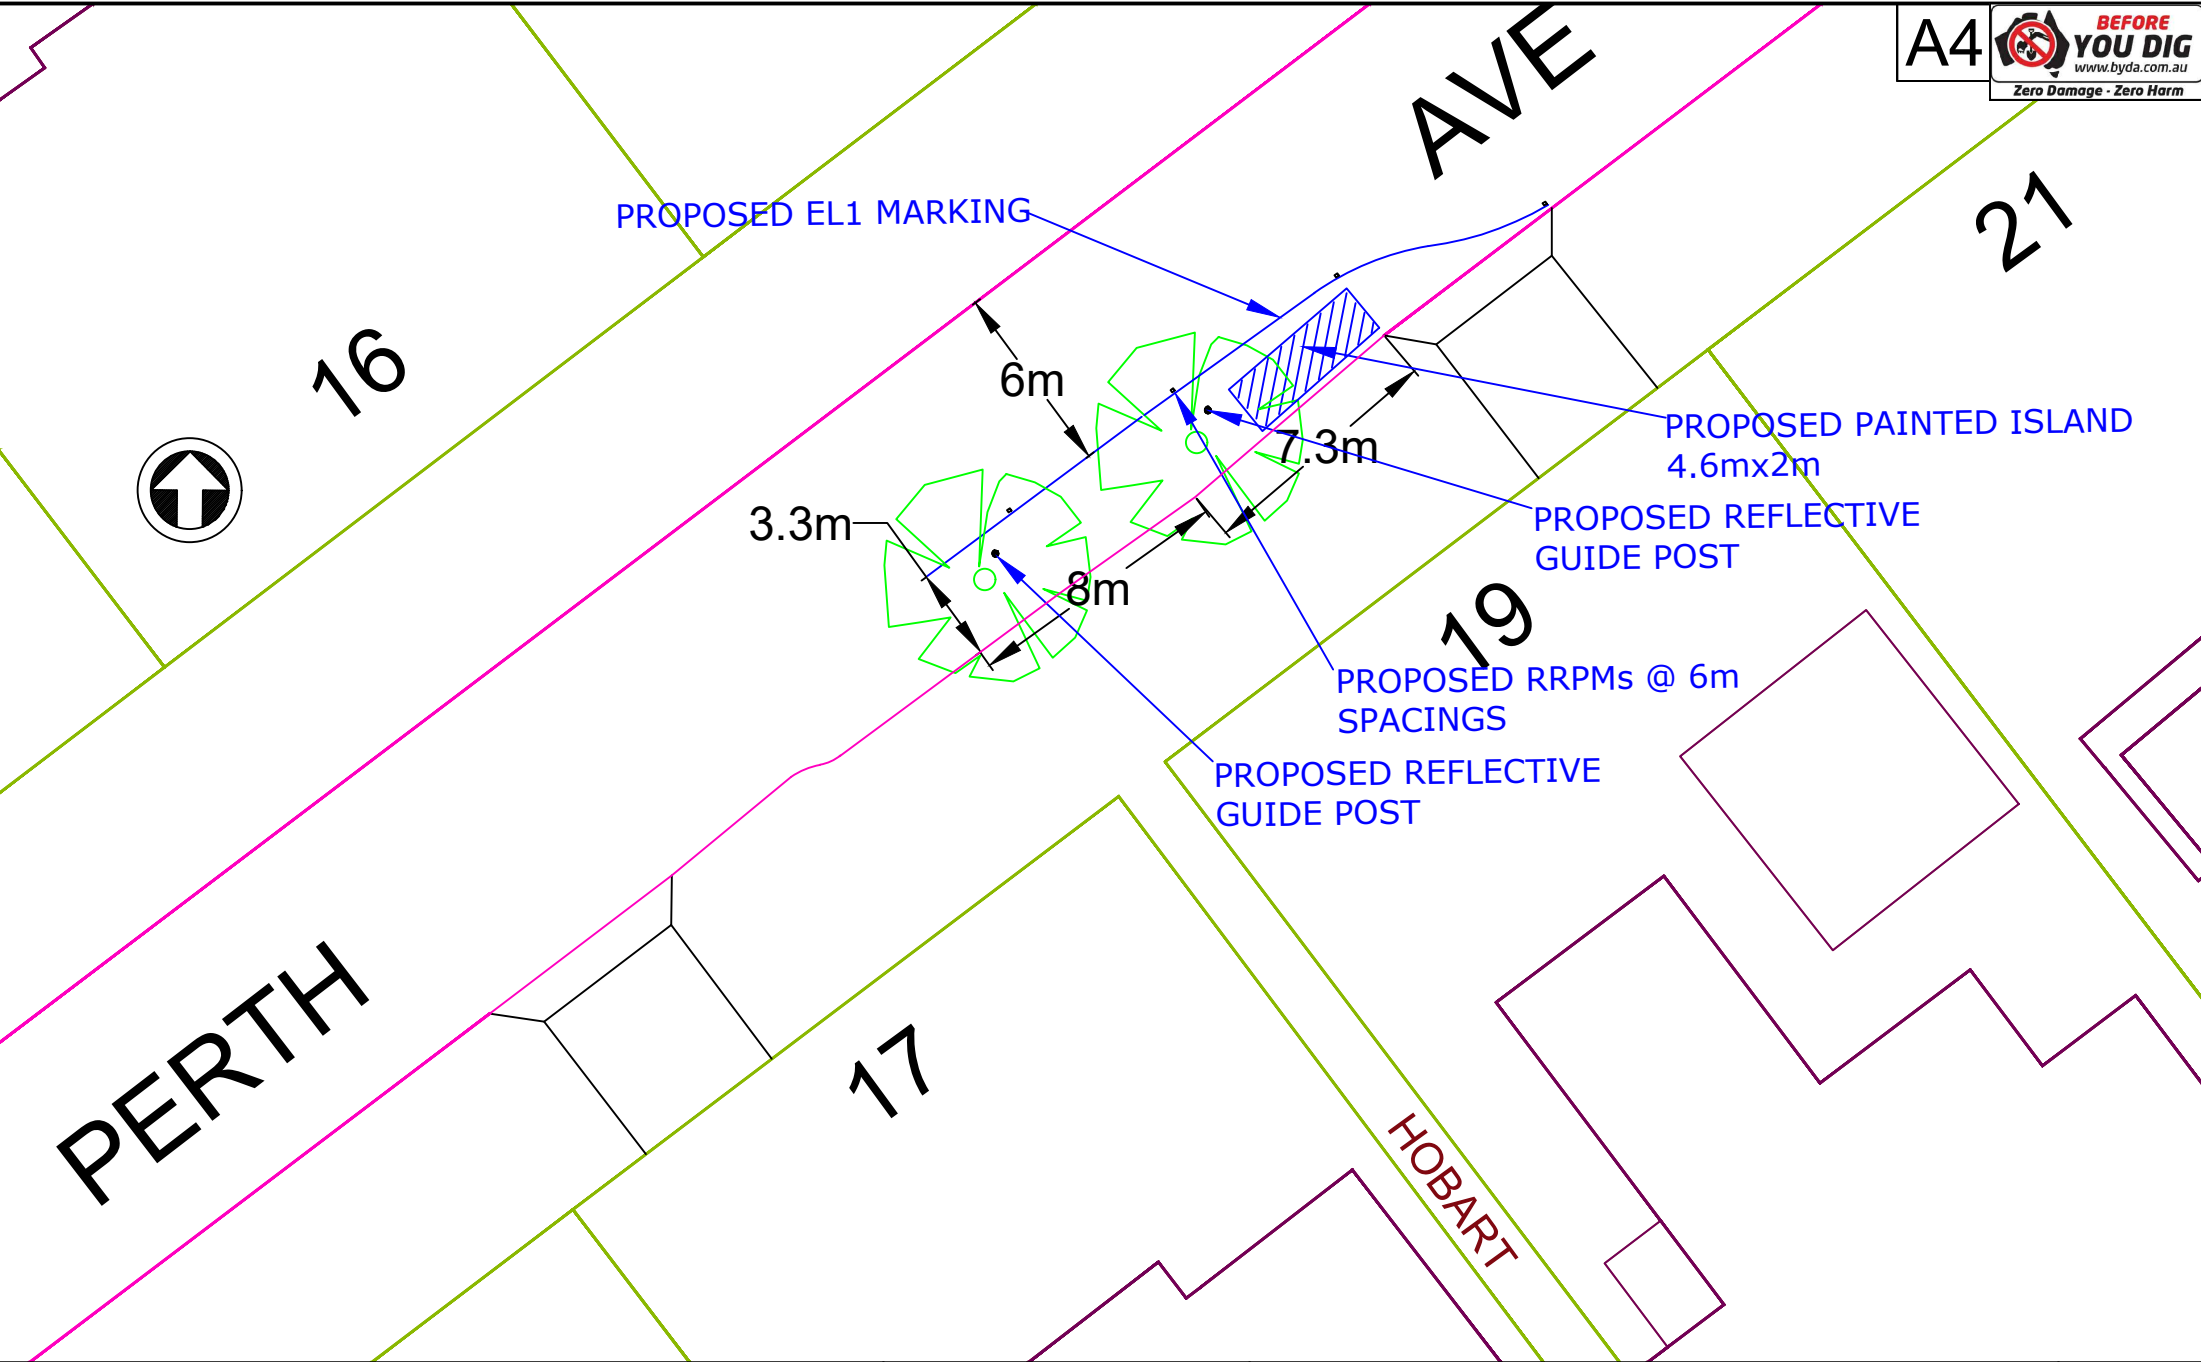

REVISION	DATE	AMENDMENTS	INITIALS	Scale: N.T.S.	PERTH AVENUE, EAST LINDFIELD ROAD EL MARKING NEAR NO.19	
				Designed:		
				Drawn: IDA		
				Datum:		
				Date: 01/10/2025	PLAN N°: PerthAve/TDA/108/25-2	REVISION:



Ku-ring-gai
Council