





REVISION	DATE	AMENDMENTS	INITIALS	Scale: N.T.S.	RALEIGH CRESCENT, ST IVES Proposed parking restrictions	
				Designed:		
				Drawn: IDA		
				Datum:		
				Date: 15/09/2025	PLAN N°Raleigh/TDA/65/25 - 1/2	REVISION:

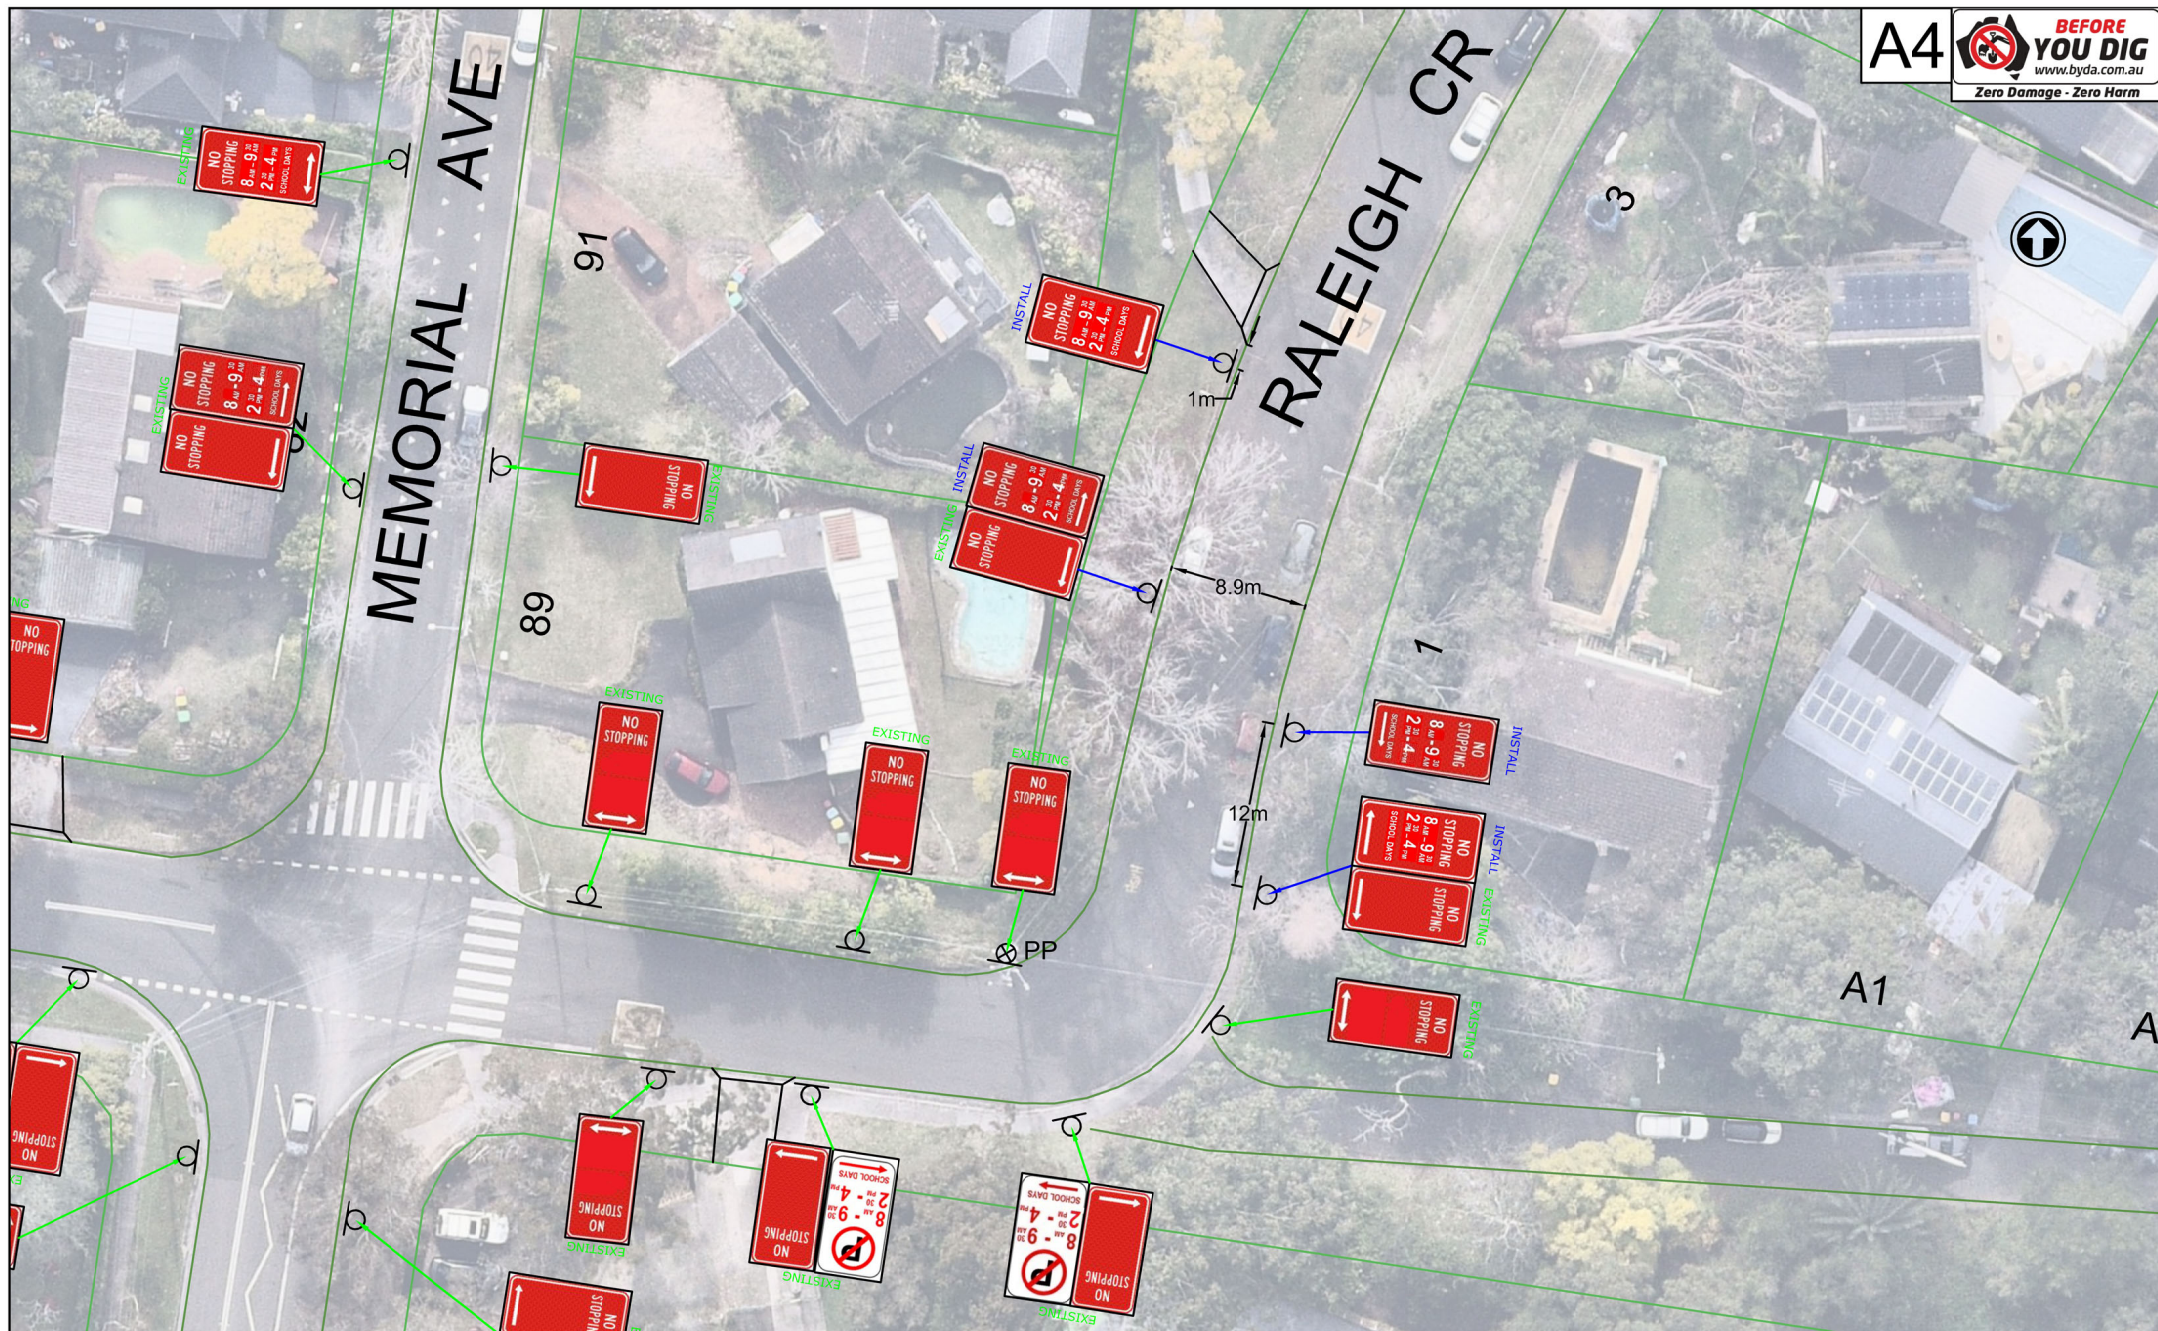

Kuring-gai
Council

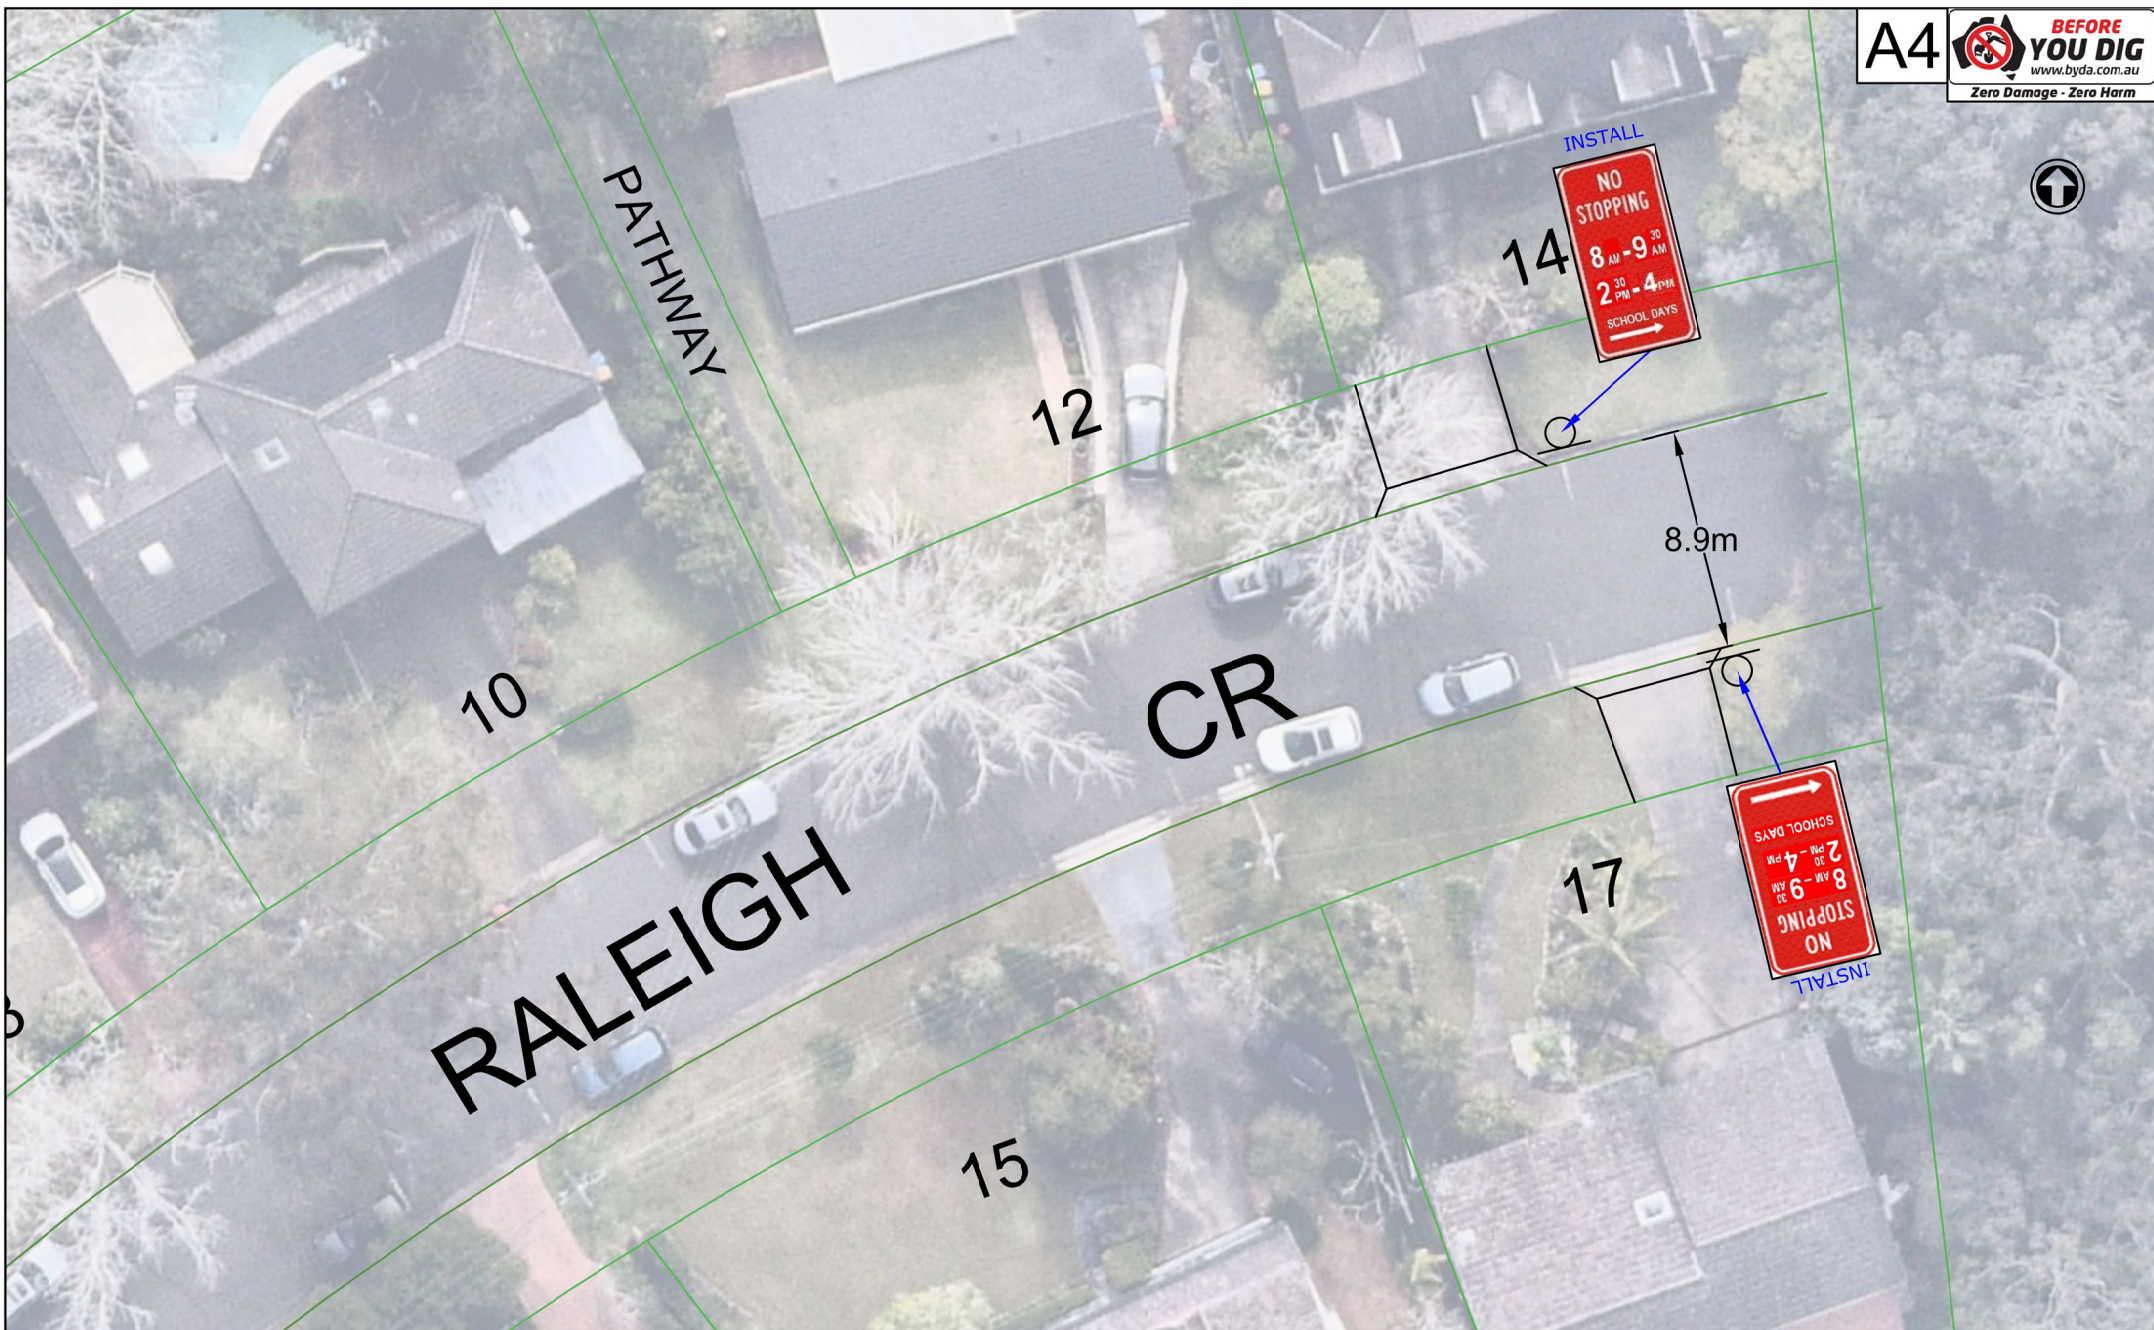

REVISION	DATE	AMENDMENTS	INITIALS	Scale: N.T.S.	RALEIGH CRESCENT, ST IVES Proposed parking restrictions PLAN N°Raleigh/TDA/65/25 - 2/2		REVISION:	
				Designed:				
				Drawn: IDA				
				Datum:				
				Date: 15/09/2025				