



A4

.\BYDA Logo.jpg

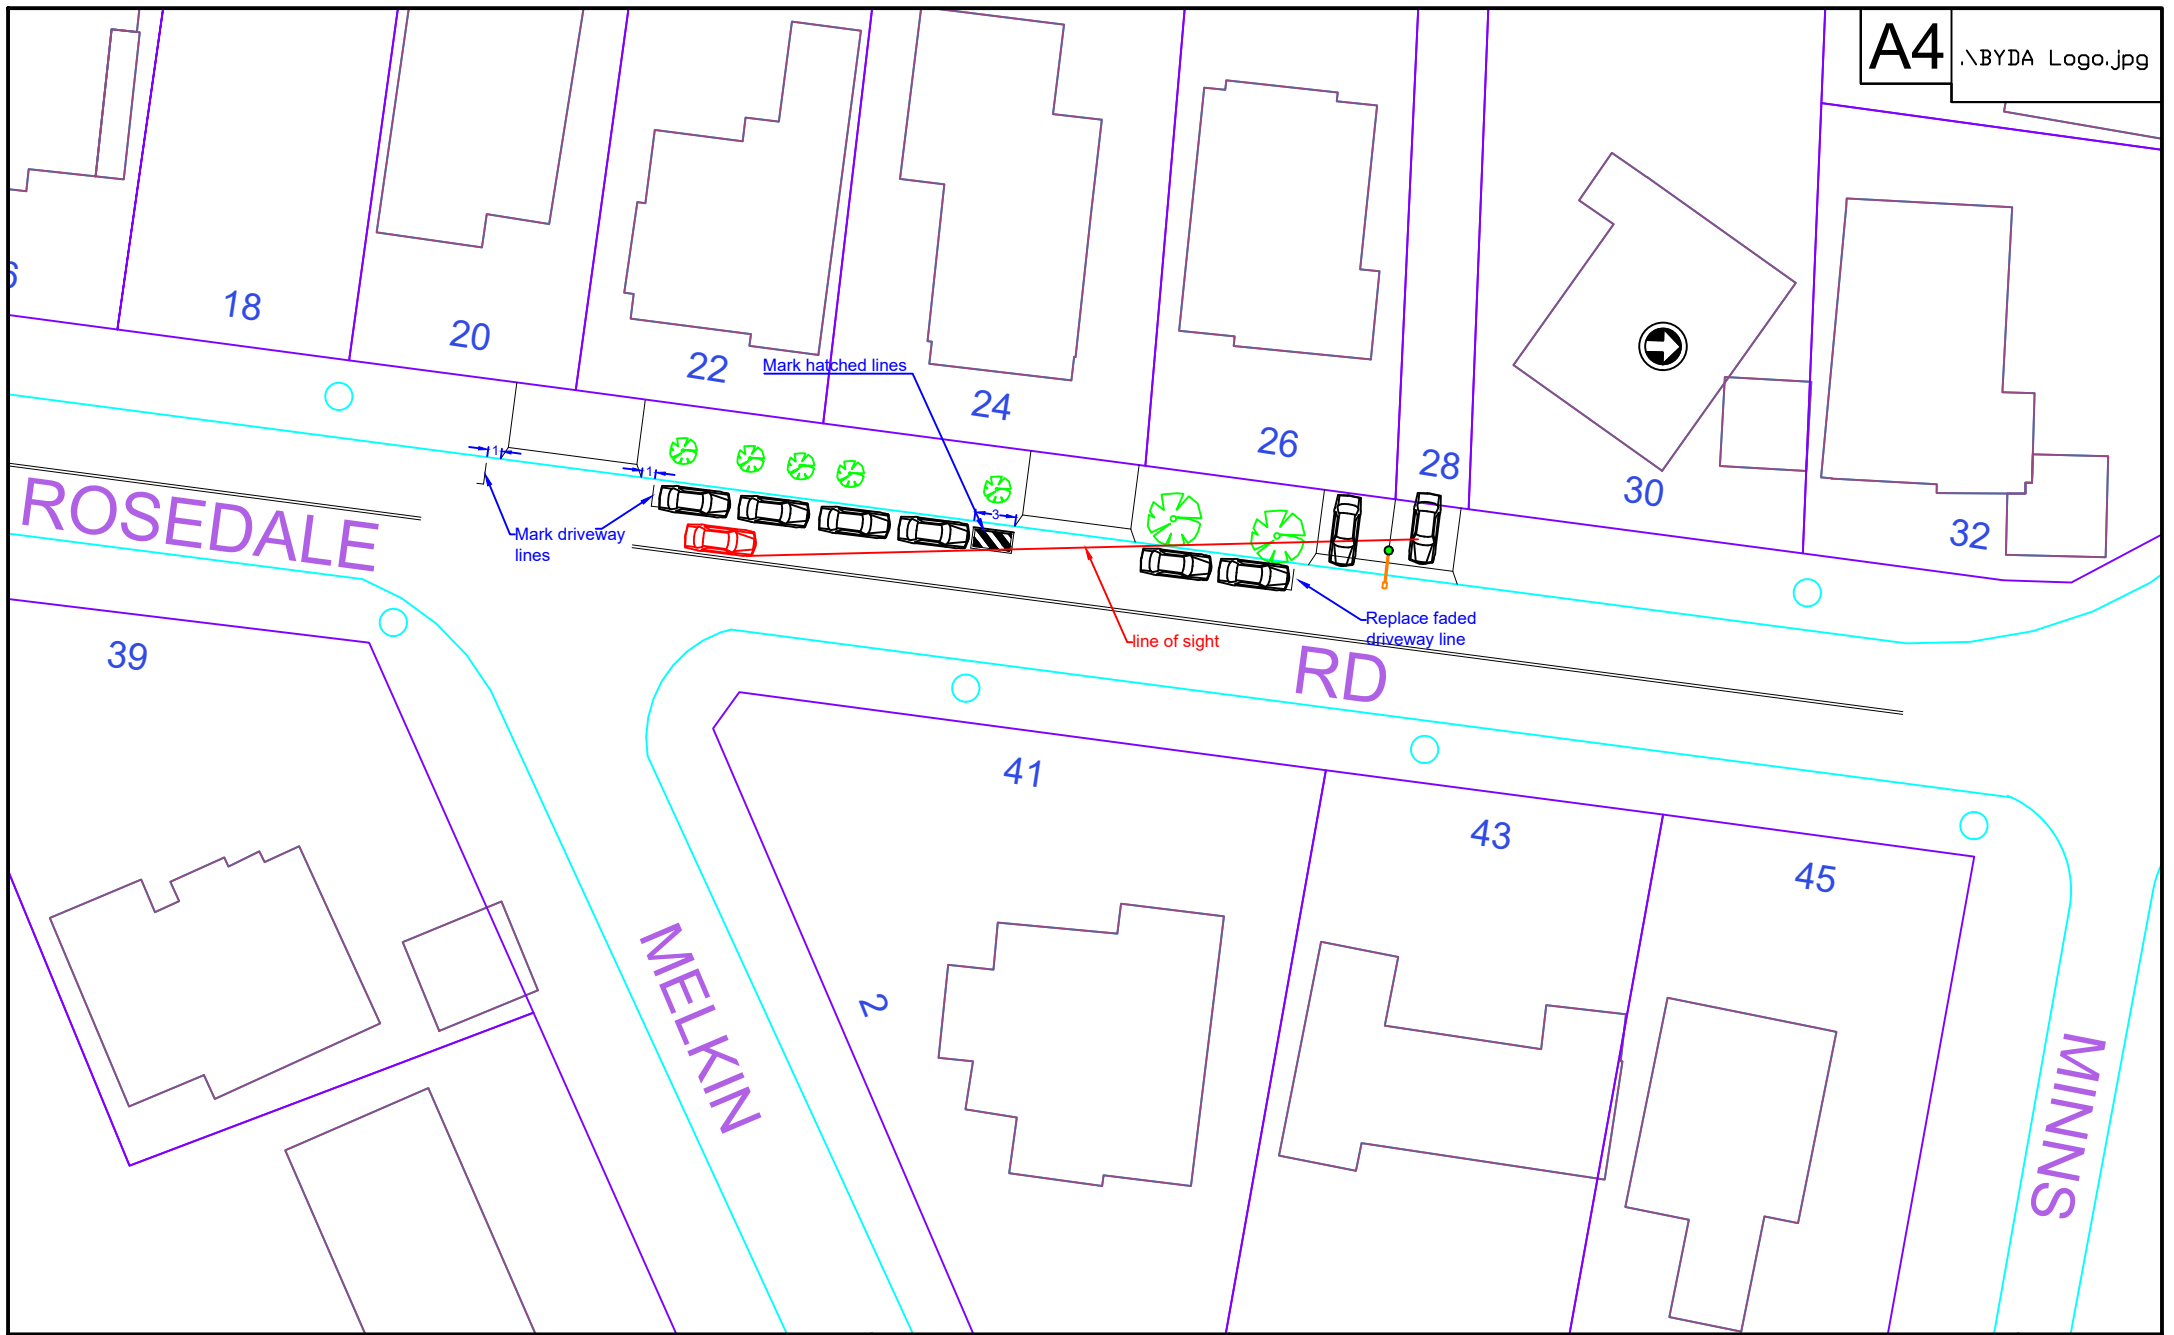

REVISION	DATE	AMENDMENTS	INITIALS	Scale: N.T.S.	ROSEDALE ROAD, GORDON Proposed line marking		 Ku-ring-gai Council
				Designed: MF			
				Drawn: MF			
				Datum:			
				Date: 06/02/2025	PLAN N°: Rosedale/TDA/8/25	REVISION:	