
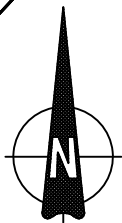


A3

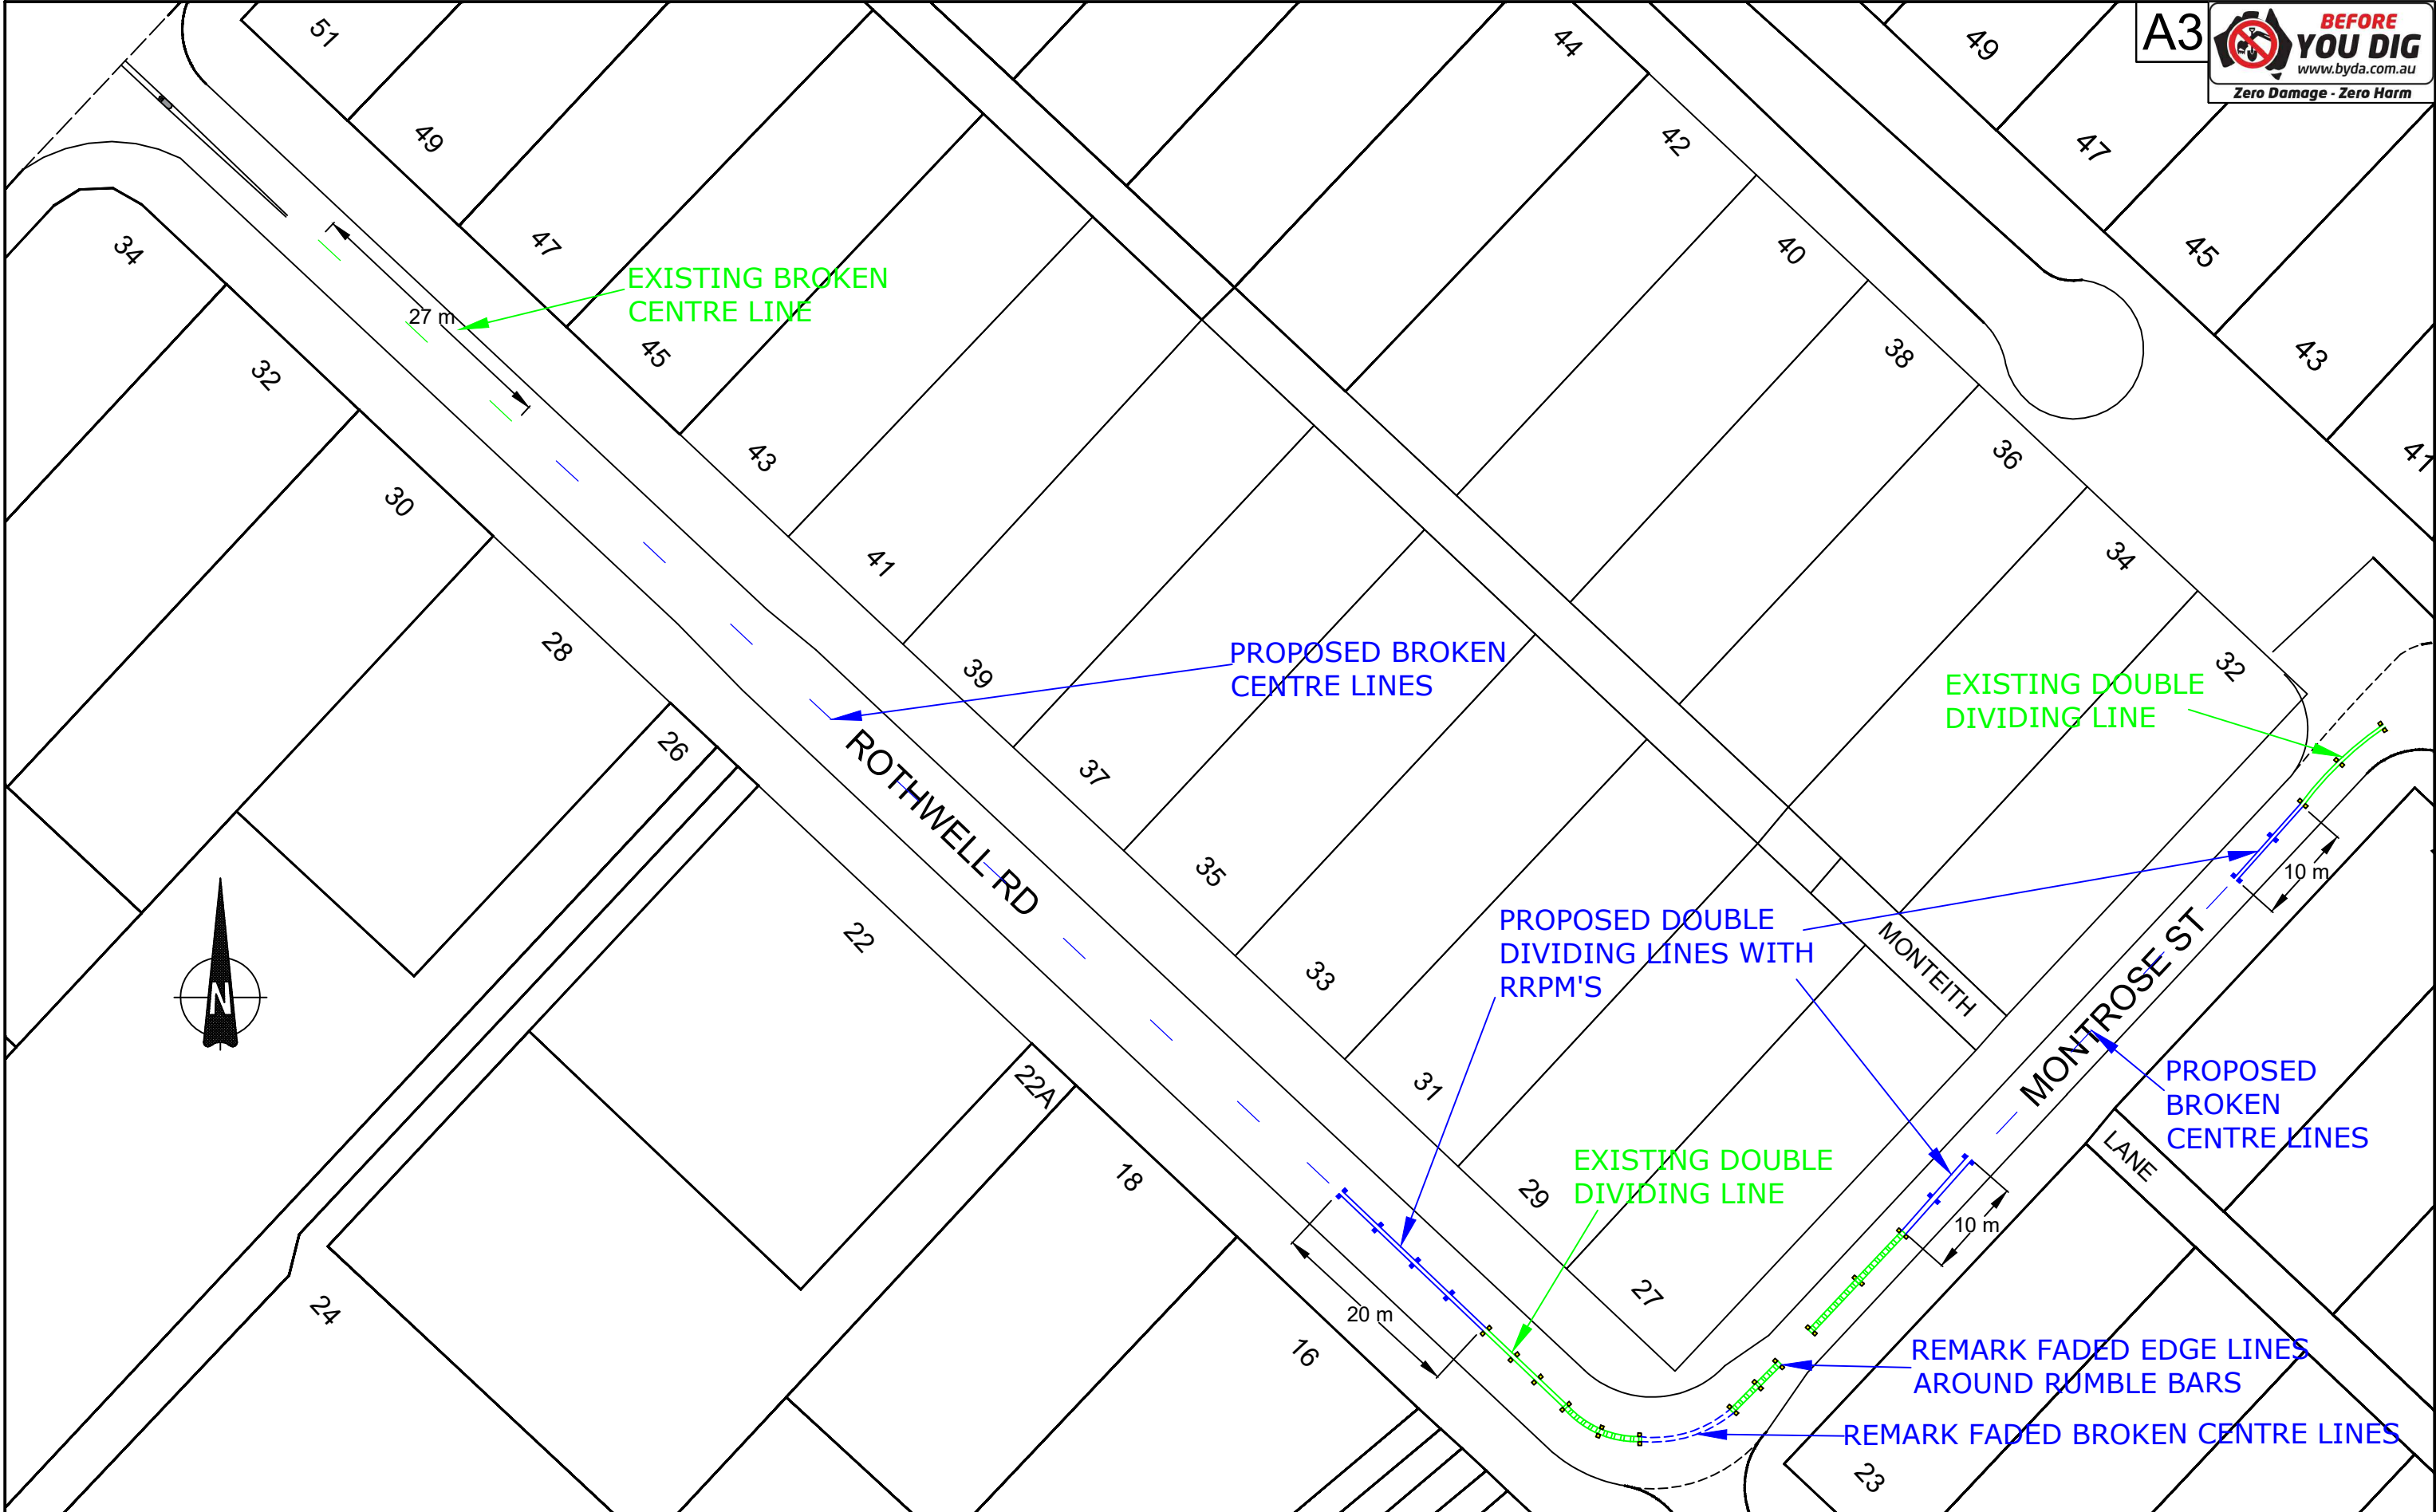

REVISION	DATE	AMENDMENTS	INITIALS	Scale:	APPROVED BY:	ROTHWELL RD & MONTROSE ST, TURRAMURRA Marking Broken Centre Lines & Remark Faded Lines	
				N.T.S.			
				Designed:		PLAN N°: RothwellRd/TDA/96/25 REVISION:	
				Drawn:	NAME:		
				Datum:	POSITION: Manager of Technical Services		
					DATE: 09/09/25		