


BEFORE

you dig

www.bvda.com.au

Zero Damage - Zero Harm

A4

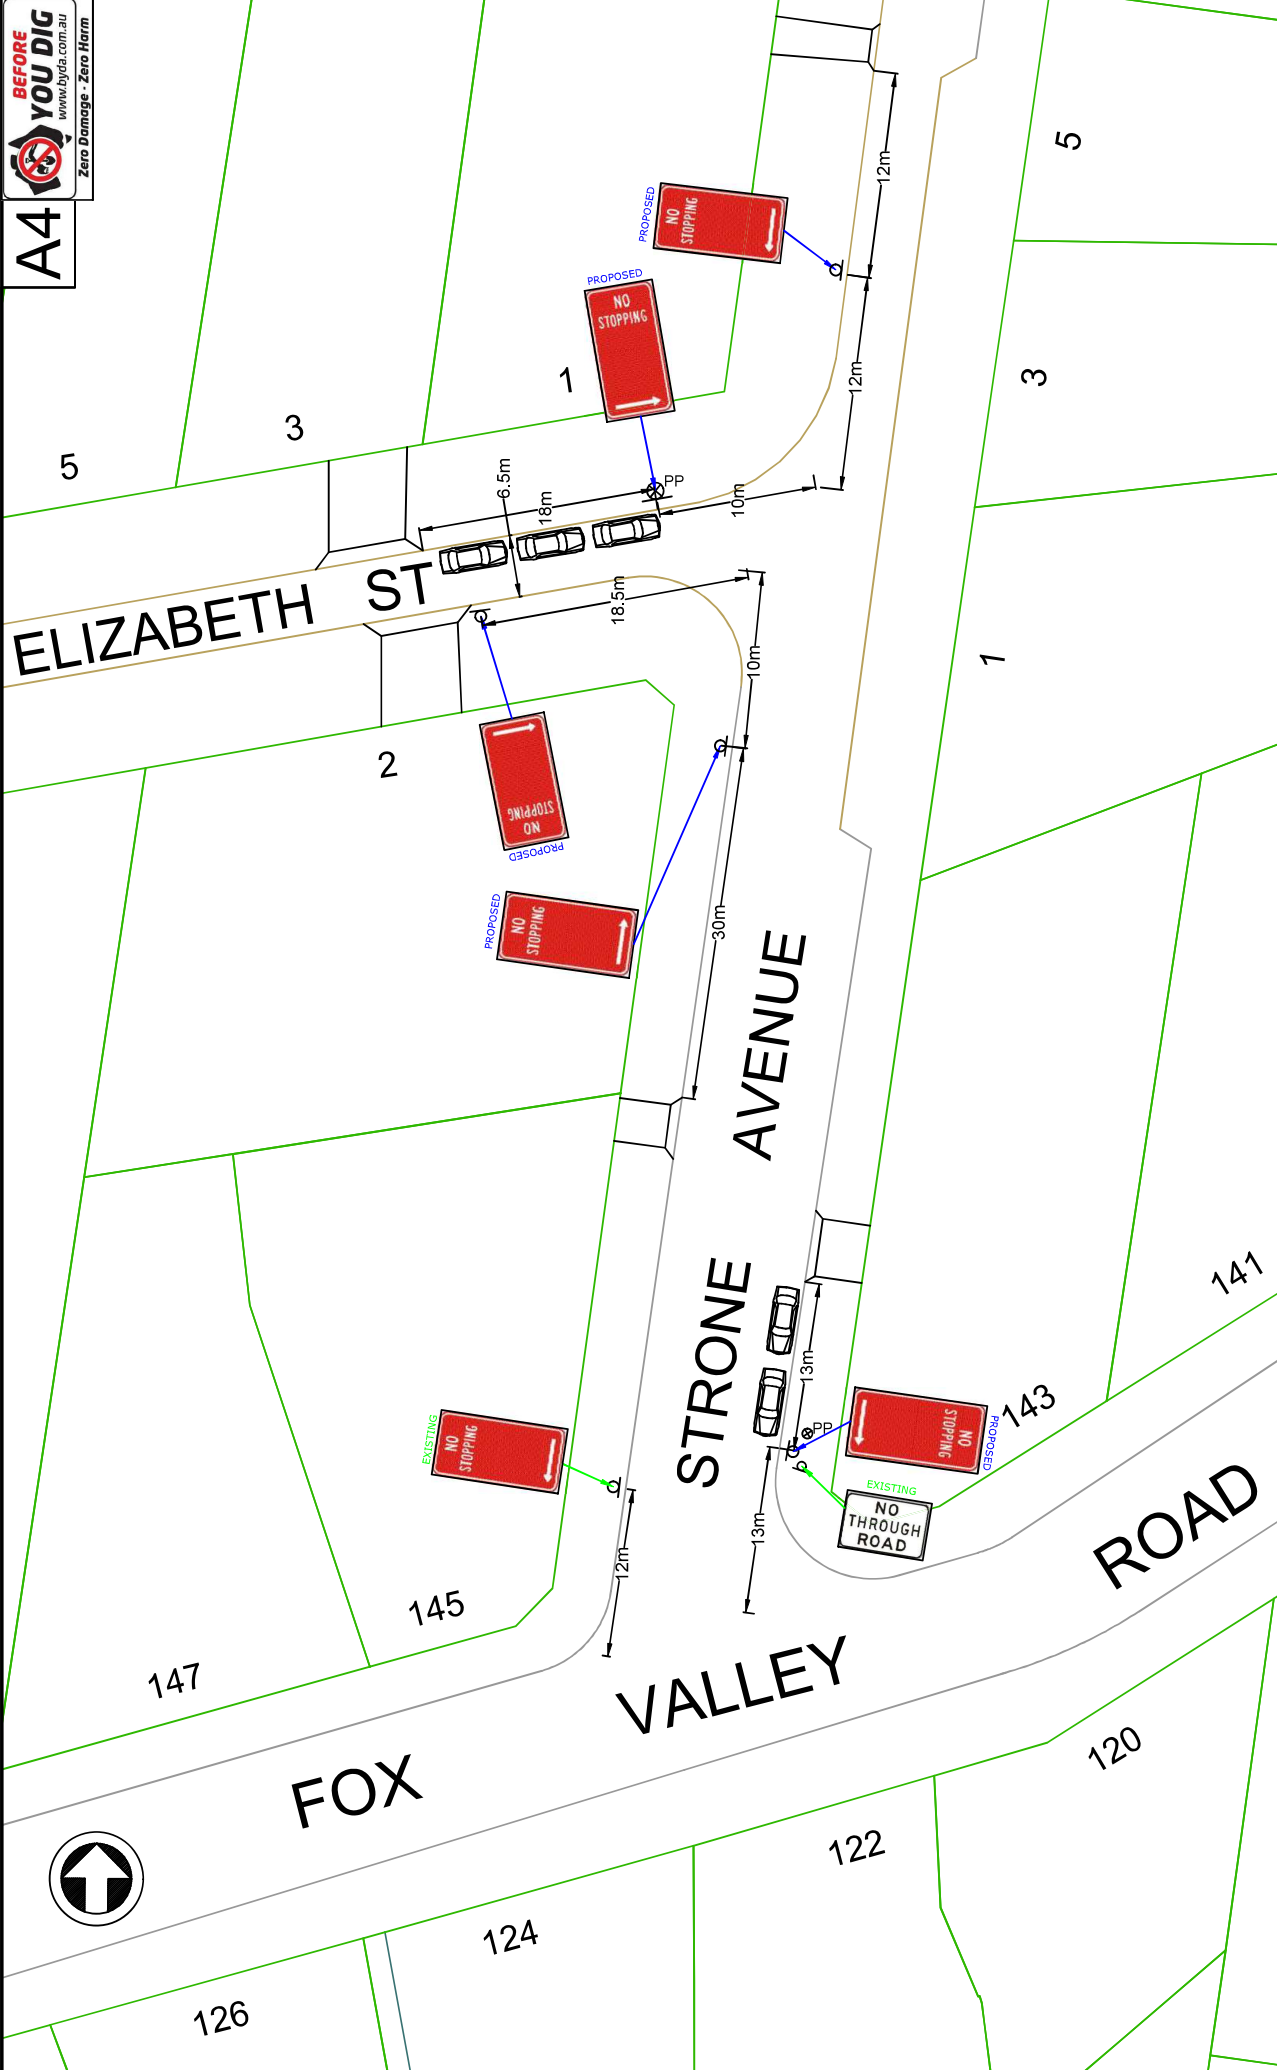

REVISION	DATE	AMENDMENTS	INITIALS	Scale:	N.T.S.
				Designed:	
				Drawn:	IDA
				Datum:	
				Date:	26/06/2025

STRONE AV & ELIZABETH ST, WAHROONGA

PROPOSED 'NO STOPPING' SIGNAGE

PLAN N° StroneAv&ElizabethSt/TDA/52/25

REVISION:

Kurung-gai Council