


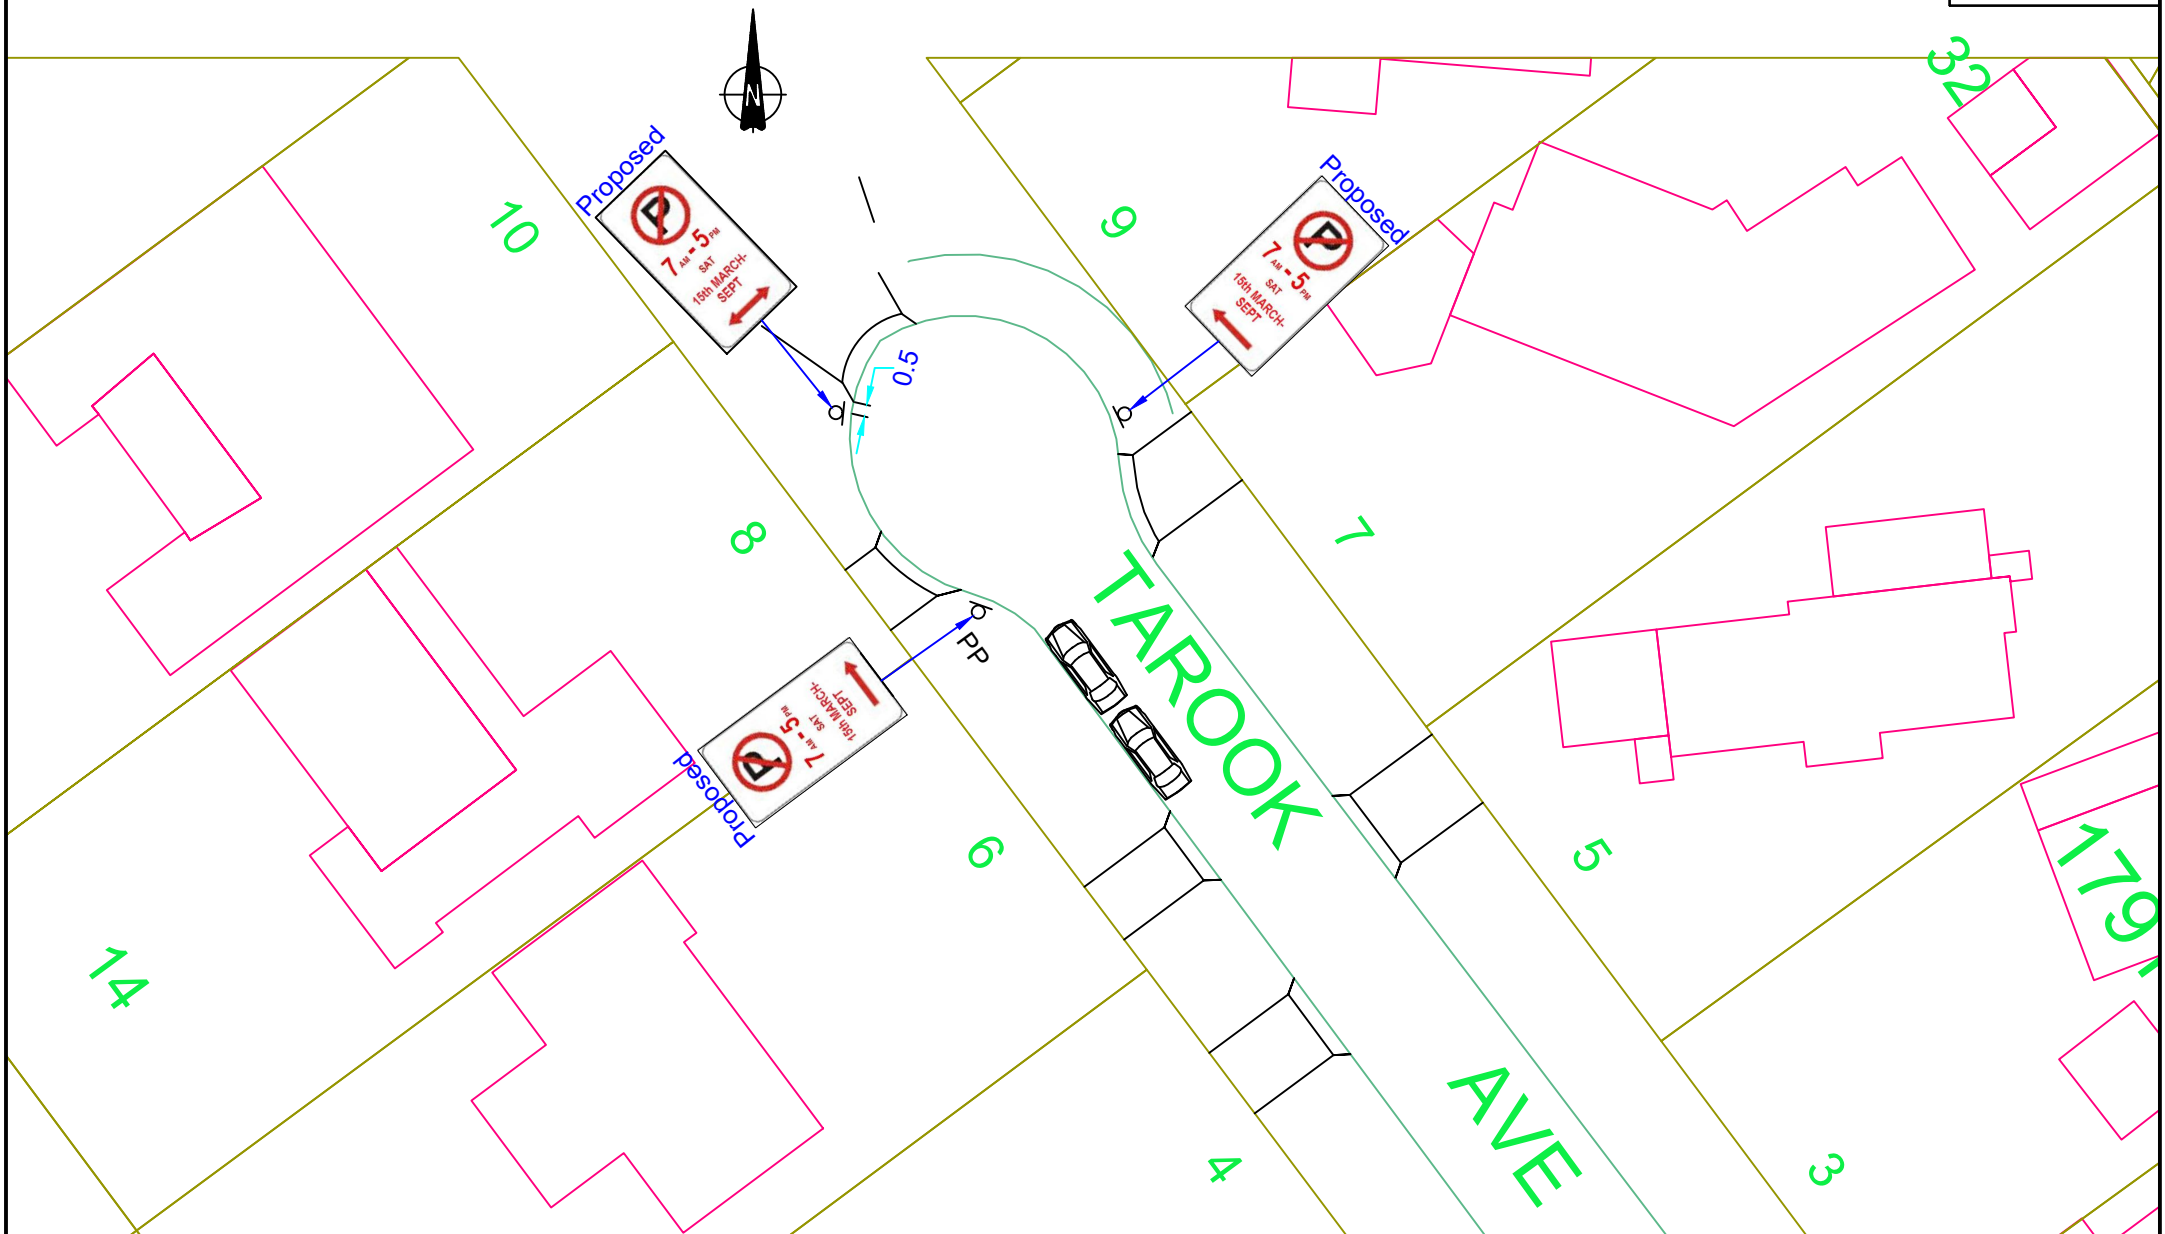

REVISION	DATE	AMENDMENTS	INITIALS	Scale: NTS	TAROOK AVENUE, SOUTH TURRAMURRA Proposed 'No Parking' restrictions	
				Designed: AD		
				Drawn: AD		
				Datum:		
				Date: 28 May 2025	PLAN N ^o : Tarook/TDA51/25B	REVISION:



Ku-ring-gai
Council