


A4

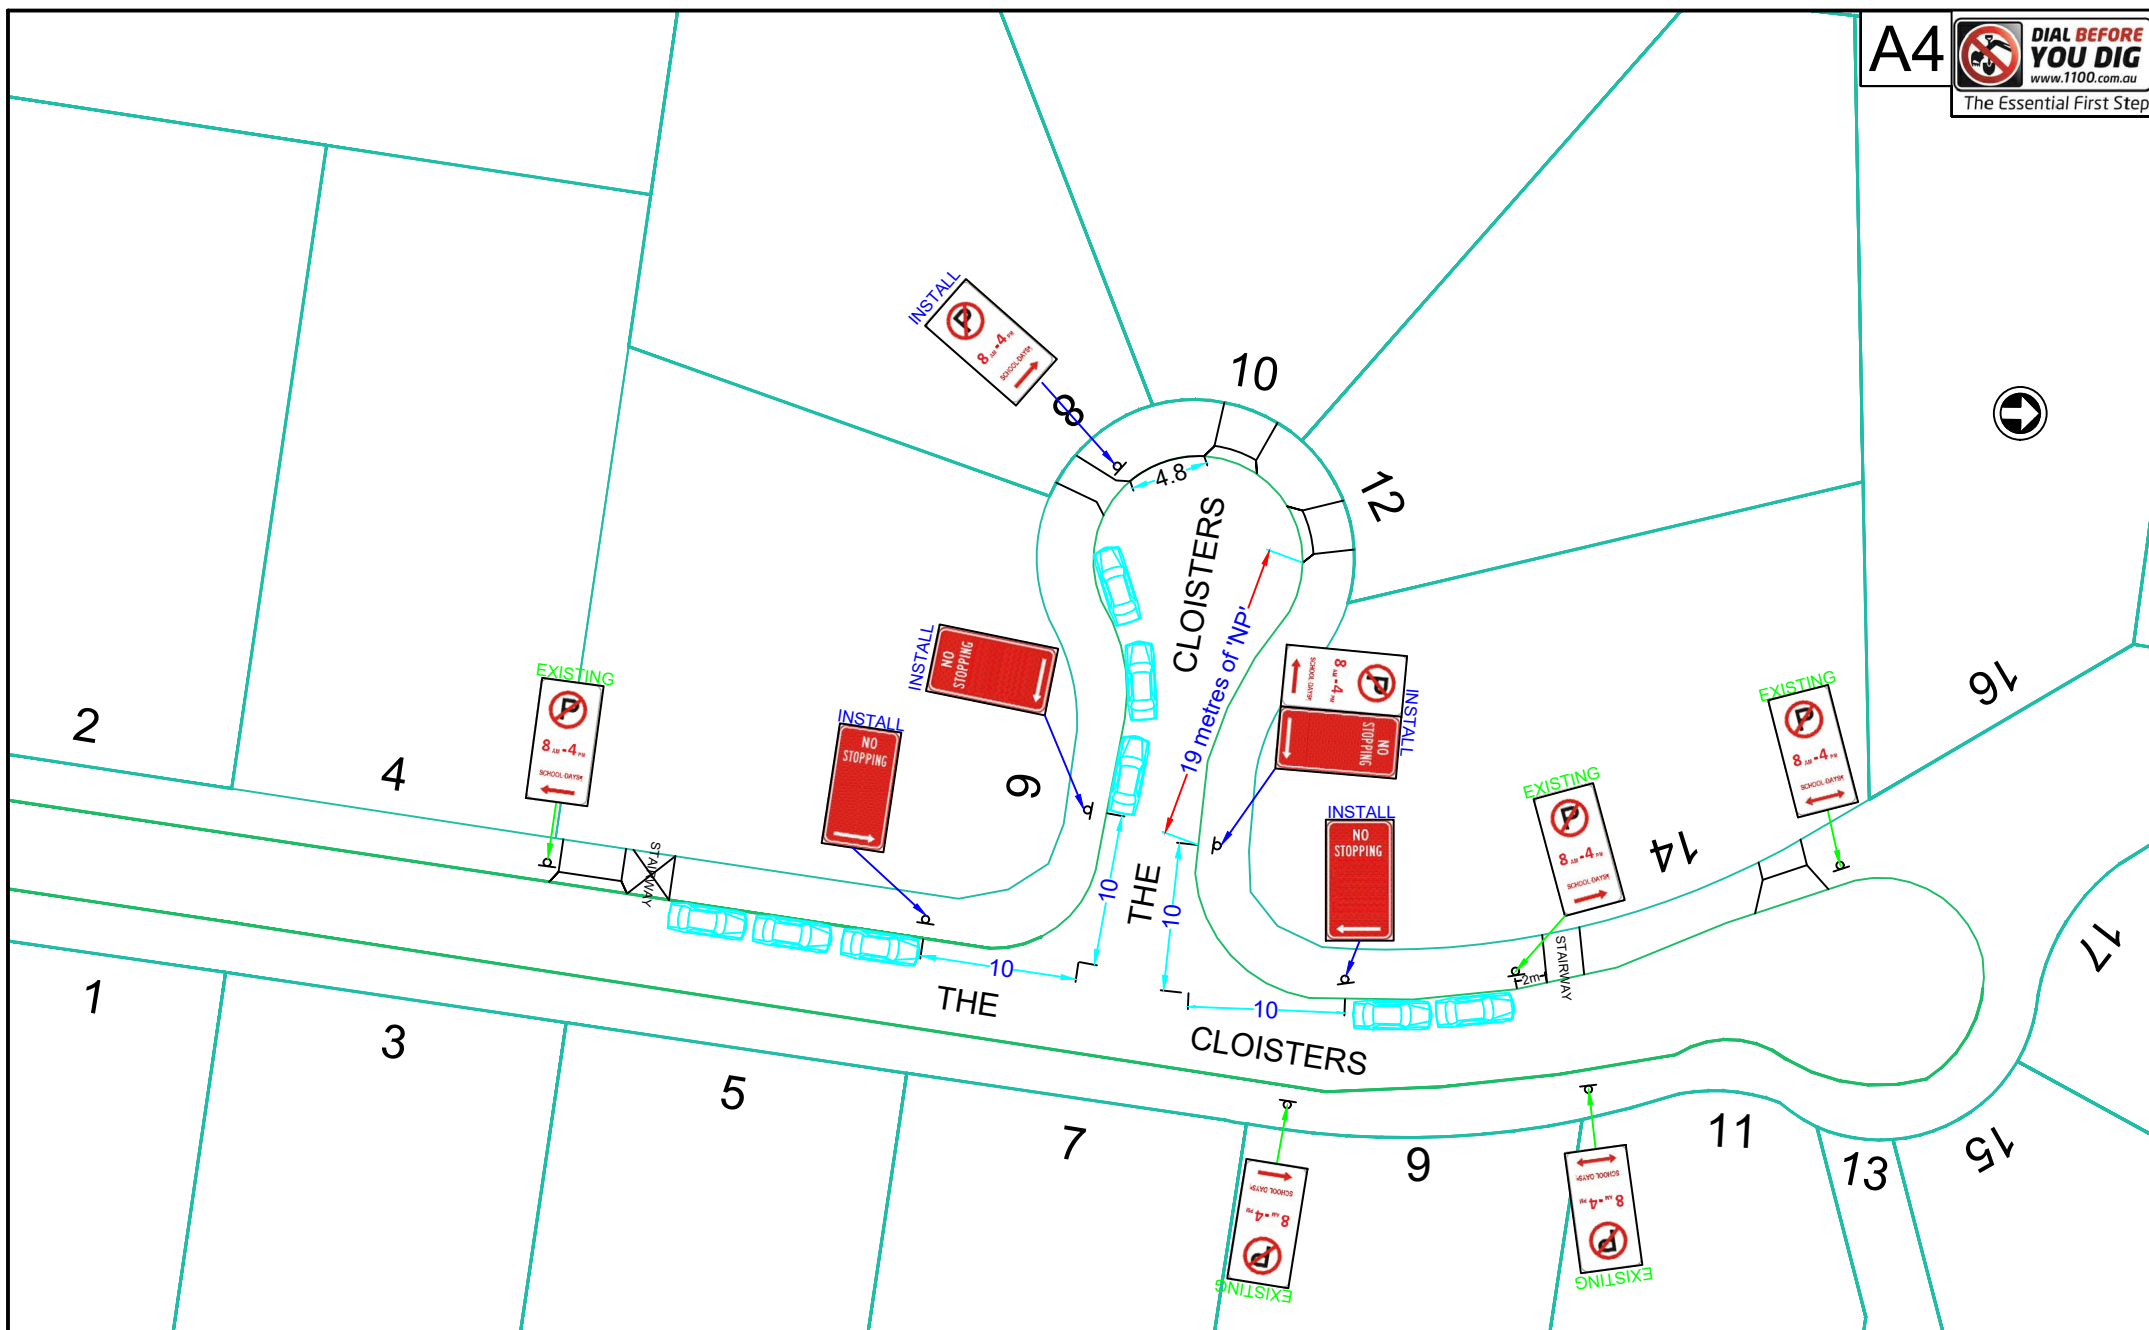

REVISION	DATE	AMENDMENTS	INITIALS	Scale: NTS	THE CLOISTERS, ST IVES	
				Designed: AH		
				Drawn: AH	Proposed Changes to No Parking restrictions	
				Datum:		
				Date: 22-01-2021	PLAN N°: The Cloisters/TDA/85/25	REVISION:

