

Legend

The subject trees

- Retain
- Remove

Protection zones


- TPZ (continuous line)
- SRZ (dashed line)

Site features

- Impact footprint
- Site plan (proposed)
- Site survey (existing)
- Contours

Tree protection measures

- Tree protection fence
- Arborist to supervise works within the TPZ

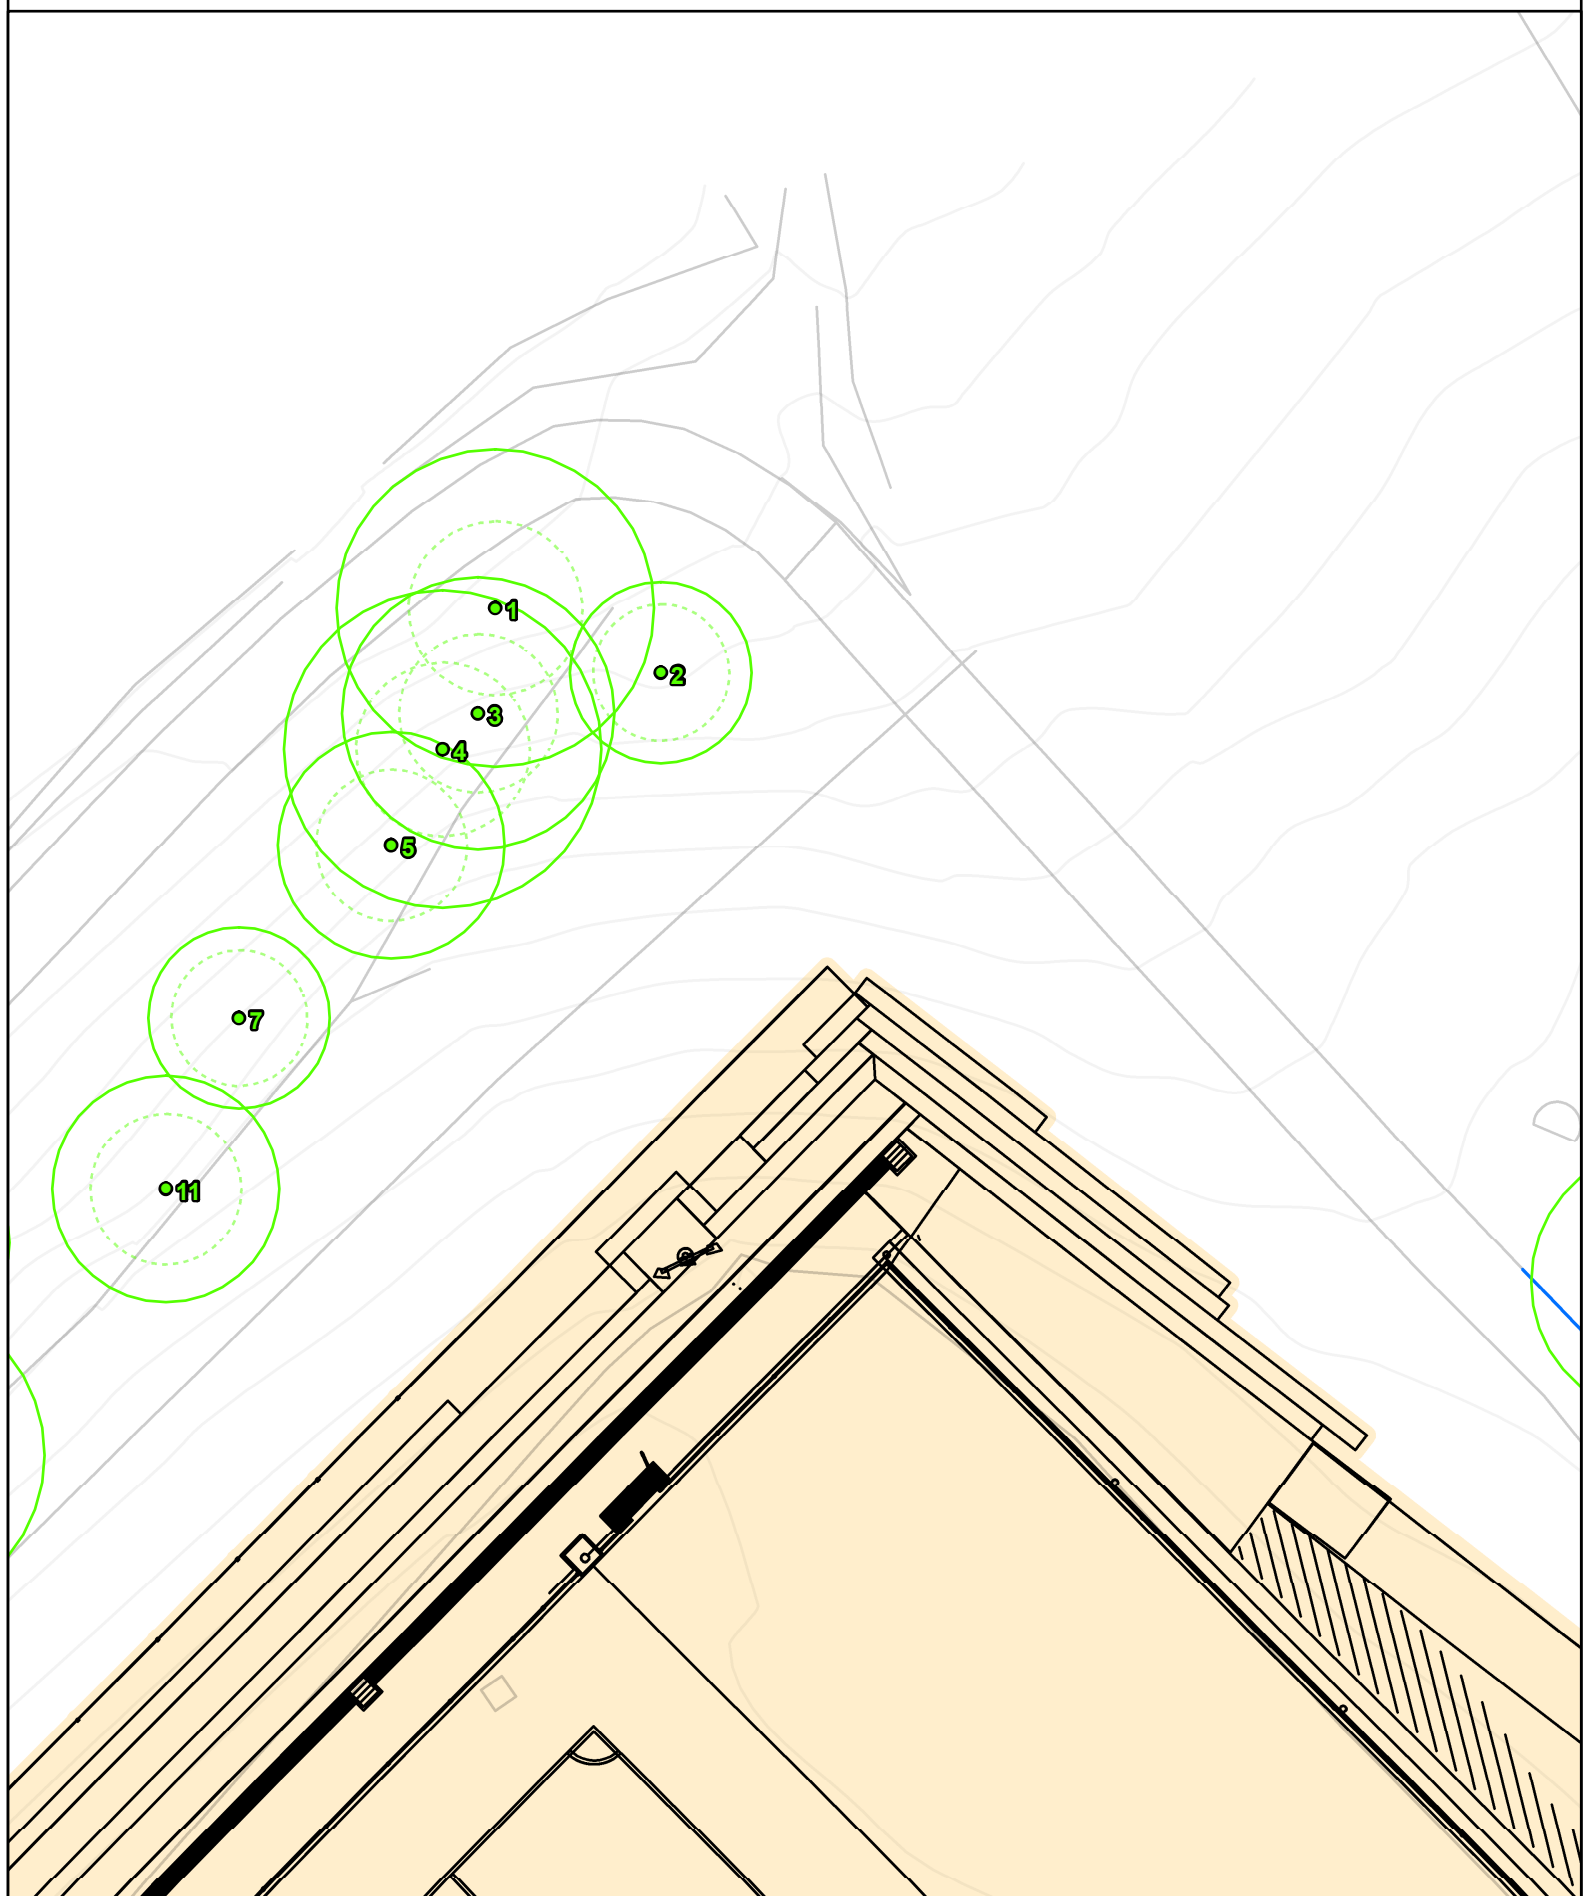

Legend

The subject trees

- Retain
- Remove

Protection zones

- TPZ (continuous line)
- SRZ (dashed line)

Site features


- Impact footprint
- Site plan (proposed)
- Site survey (existing)
- Contours

Tree protection measures

- Tree protection fence
- Arborist to supervise works within the TPZ

0 5 10 20 Meters

N

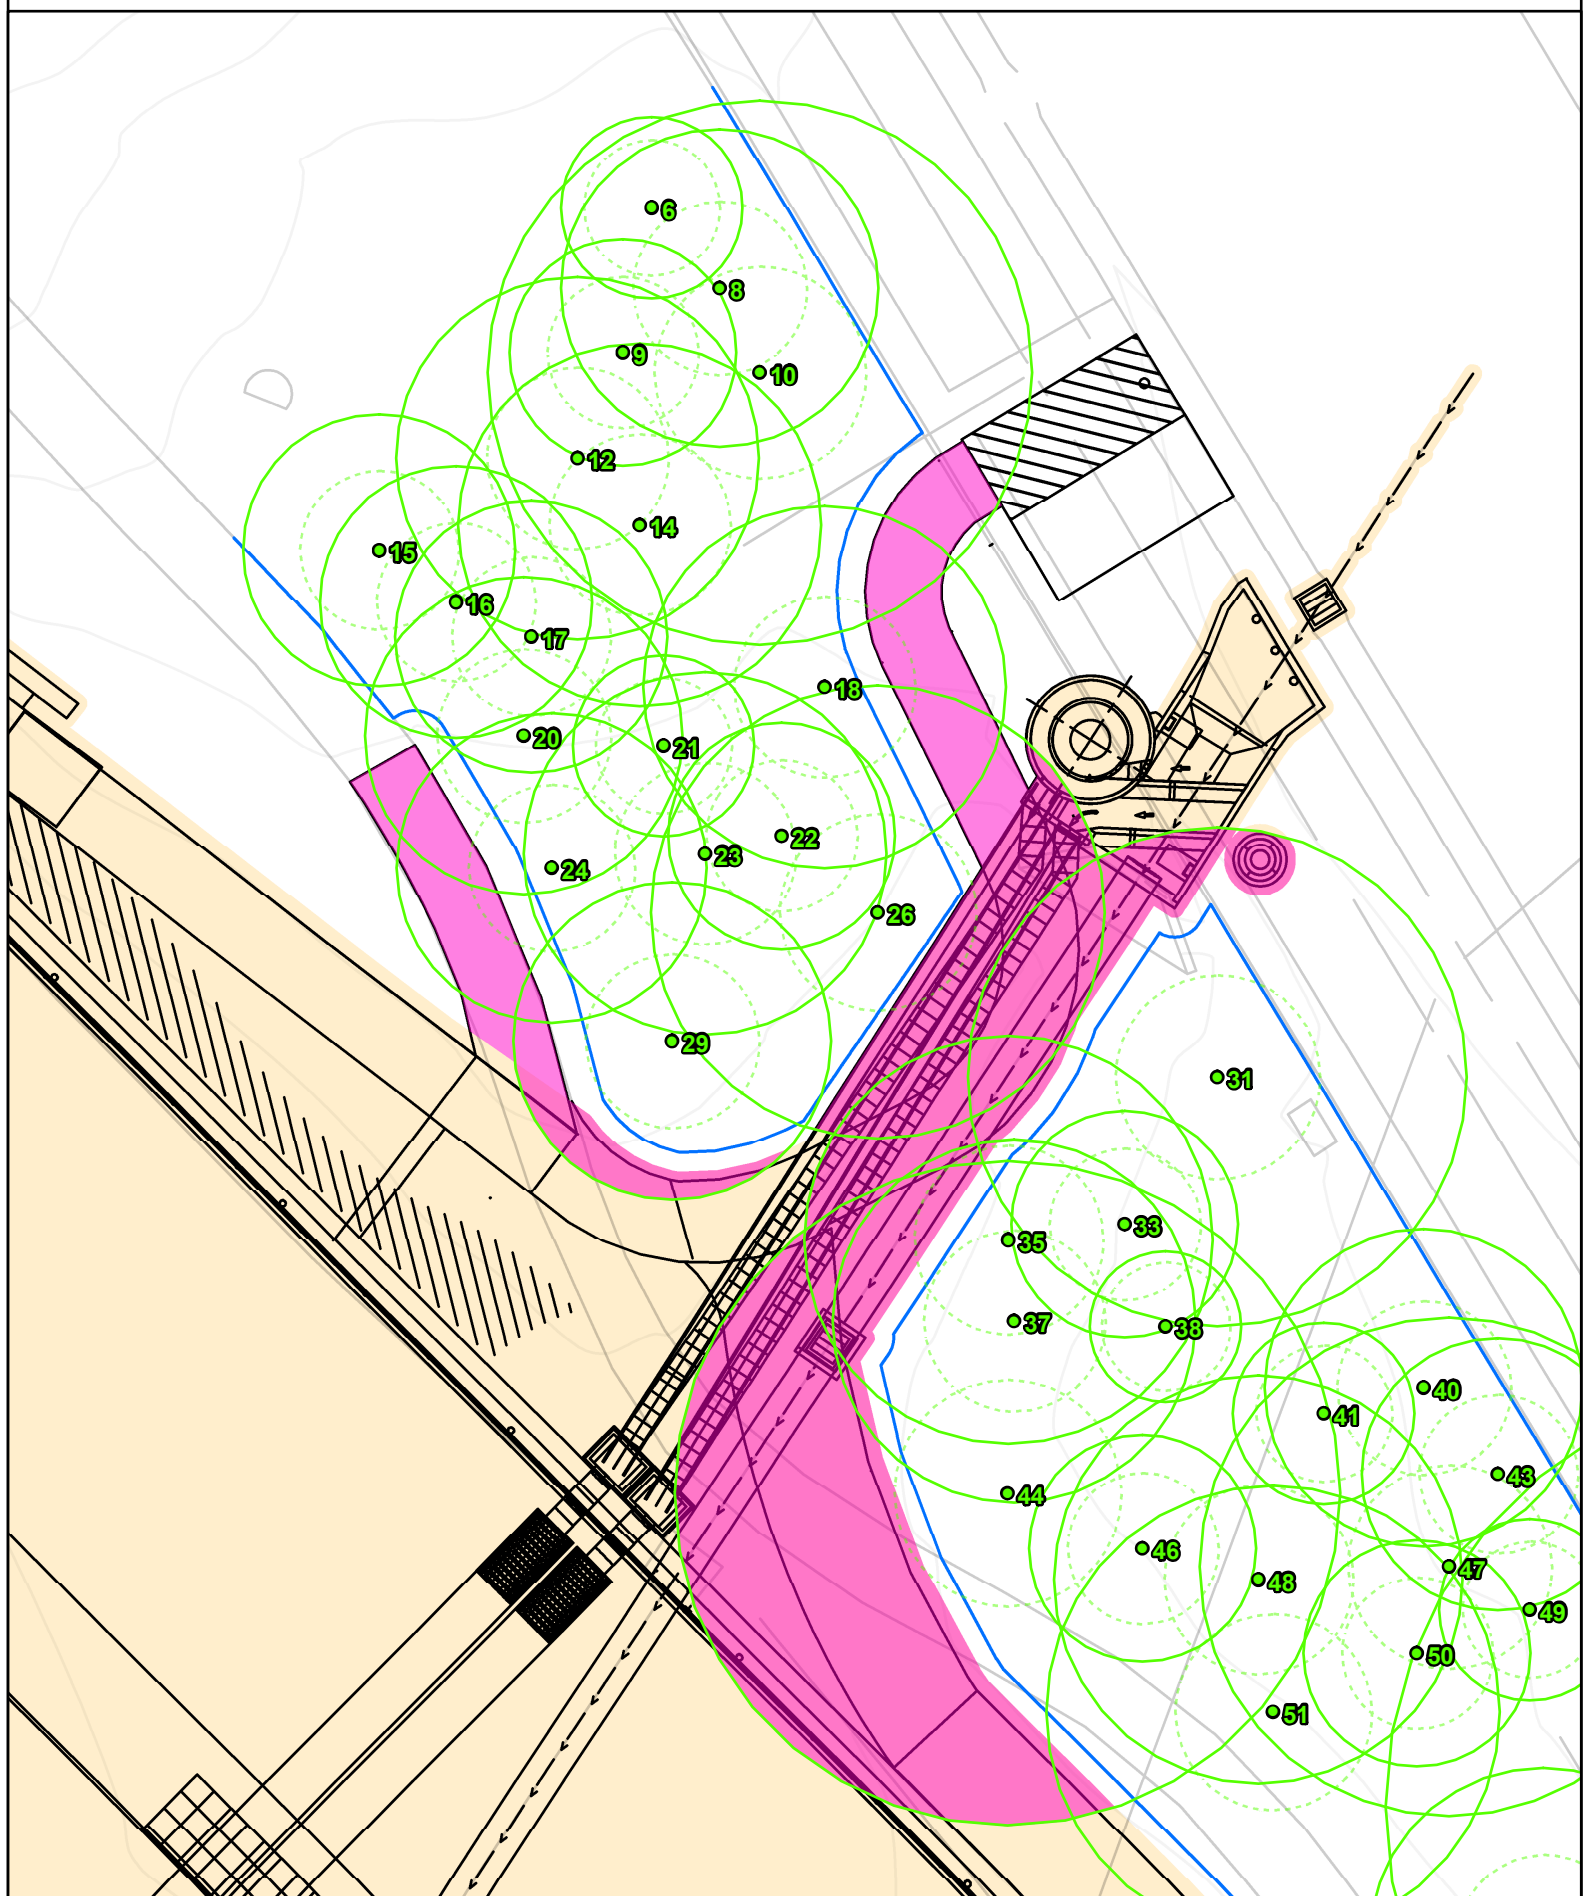

Legend

The subject trees

- Retain
- Remove

Protection zones

- TPZ (continuous line)
- SRZ (dashed line)

Site features


- Impact footprint
- Site plan (proposed)
- Site survey (existing)
- Contours

Tree protection measures

- Tree protection fence
- Arborist to supervise works within the TPZ

0 5 10 20 Meters

N

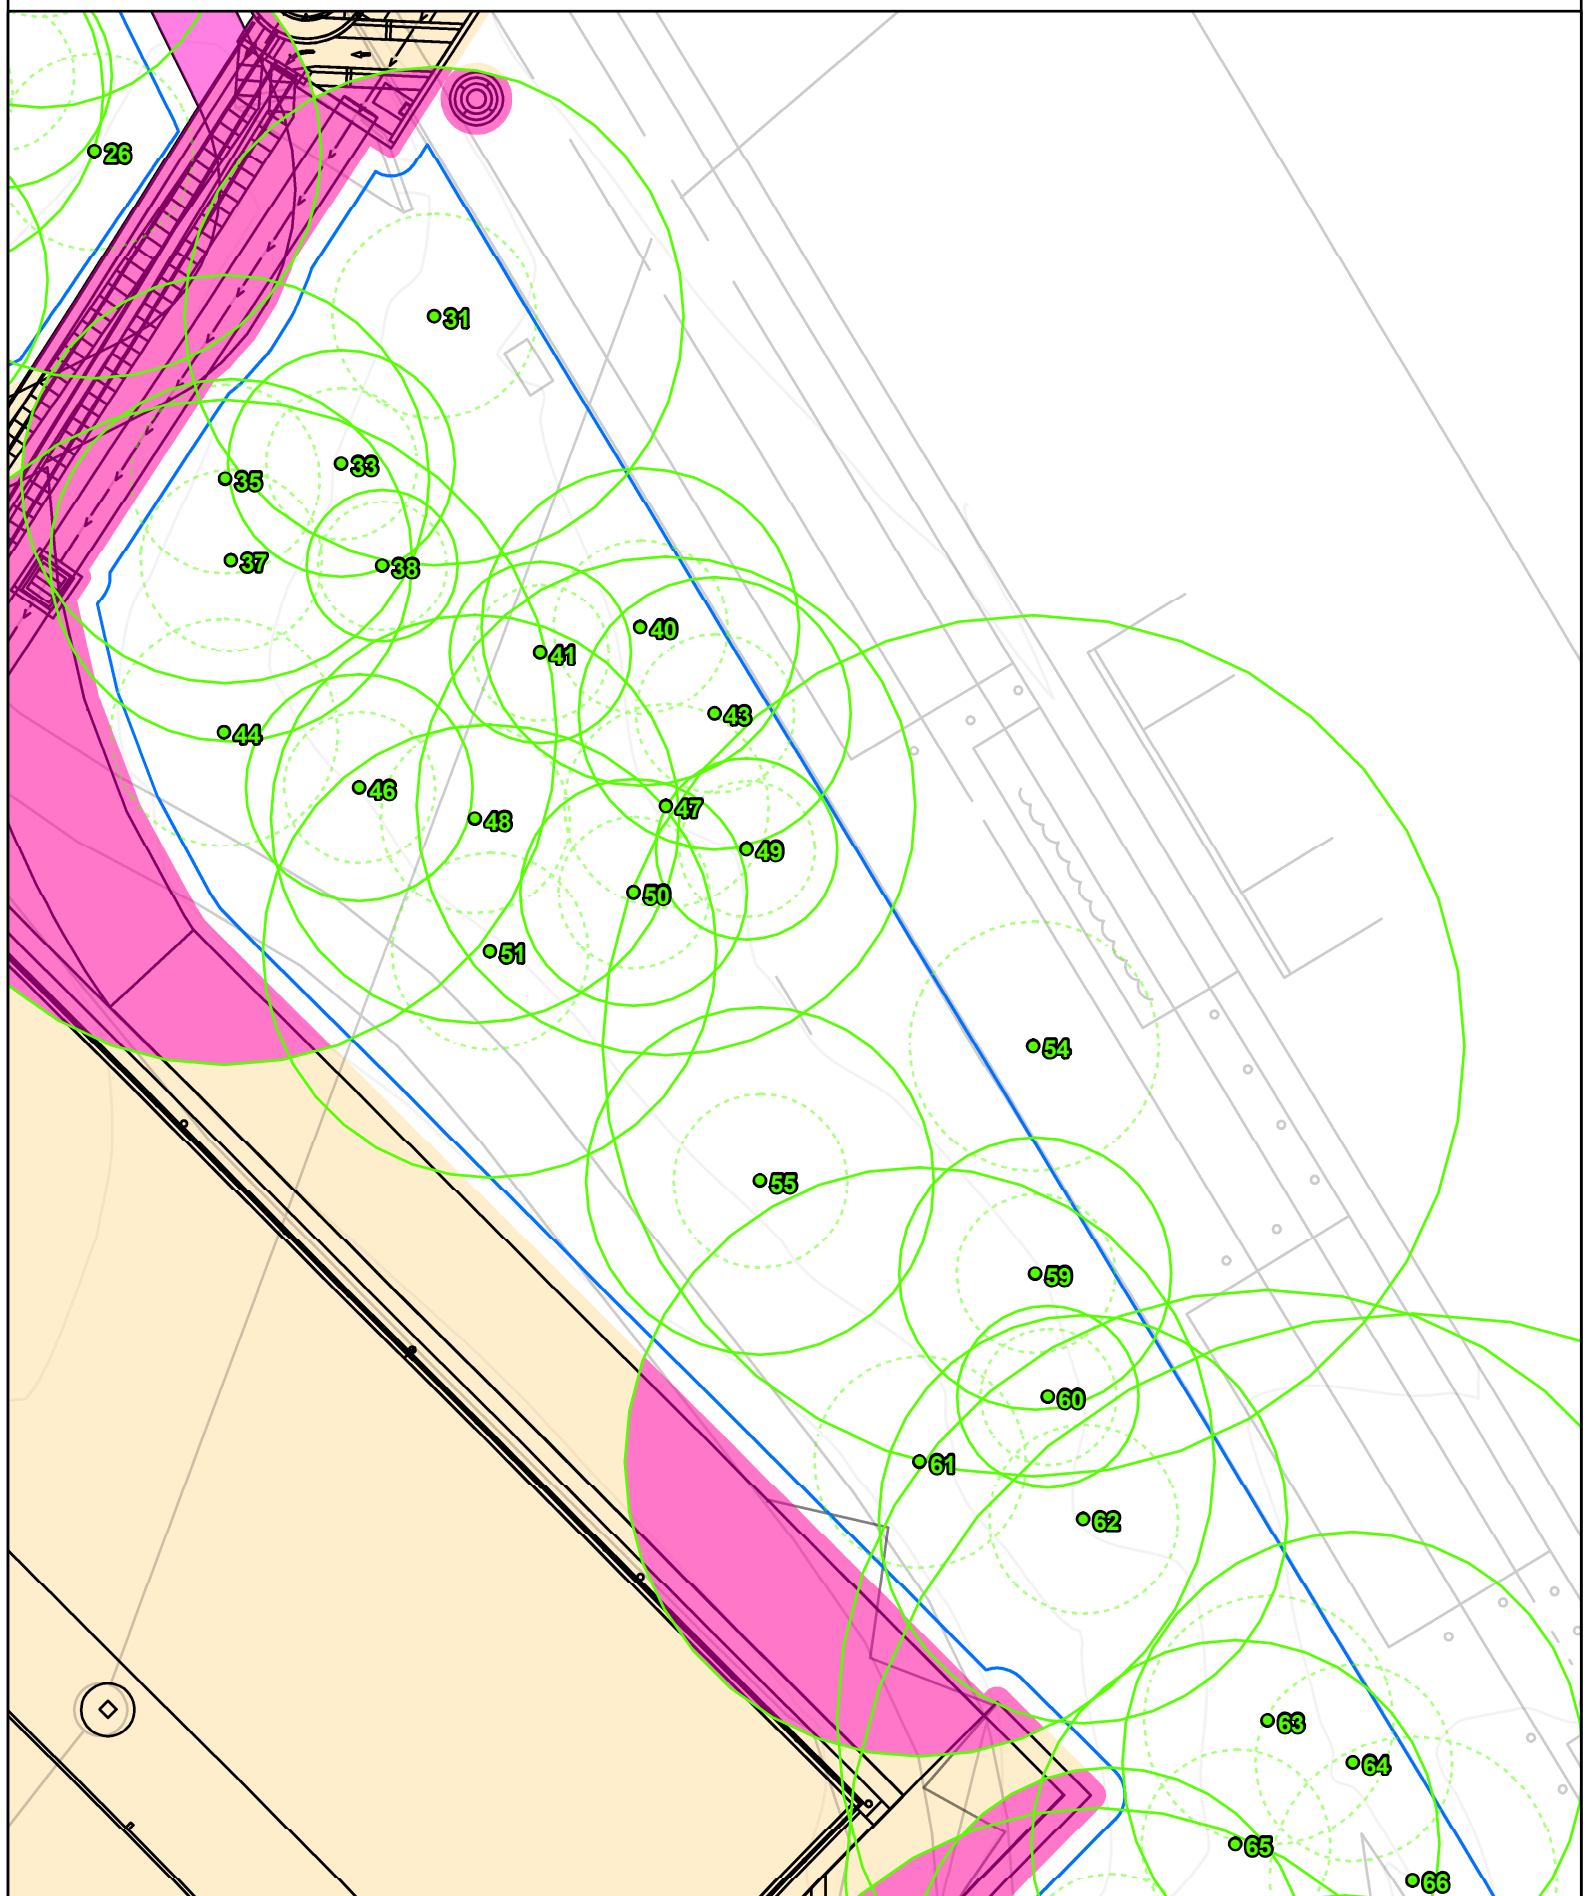

Legend

The subject trees

- Retain
- Remove

Protection zones


- TPZ (continuous line)
- SRZ (dashed line)

Site features

- Impact footprint
- Site plan (proposed)
- Site survey (existing)
- Contours

Tree protection measures

- Tree protection fence
- Arborist to supervise works within the TPZ

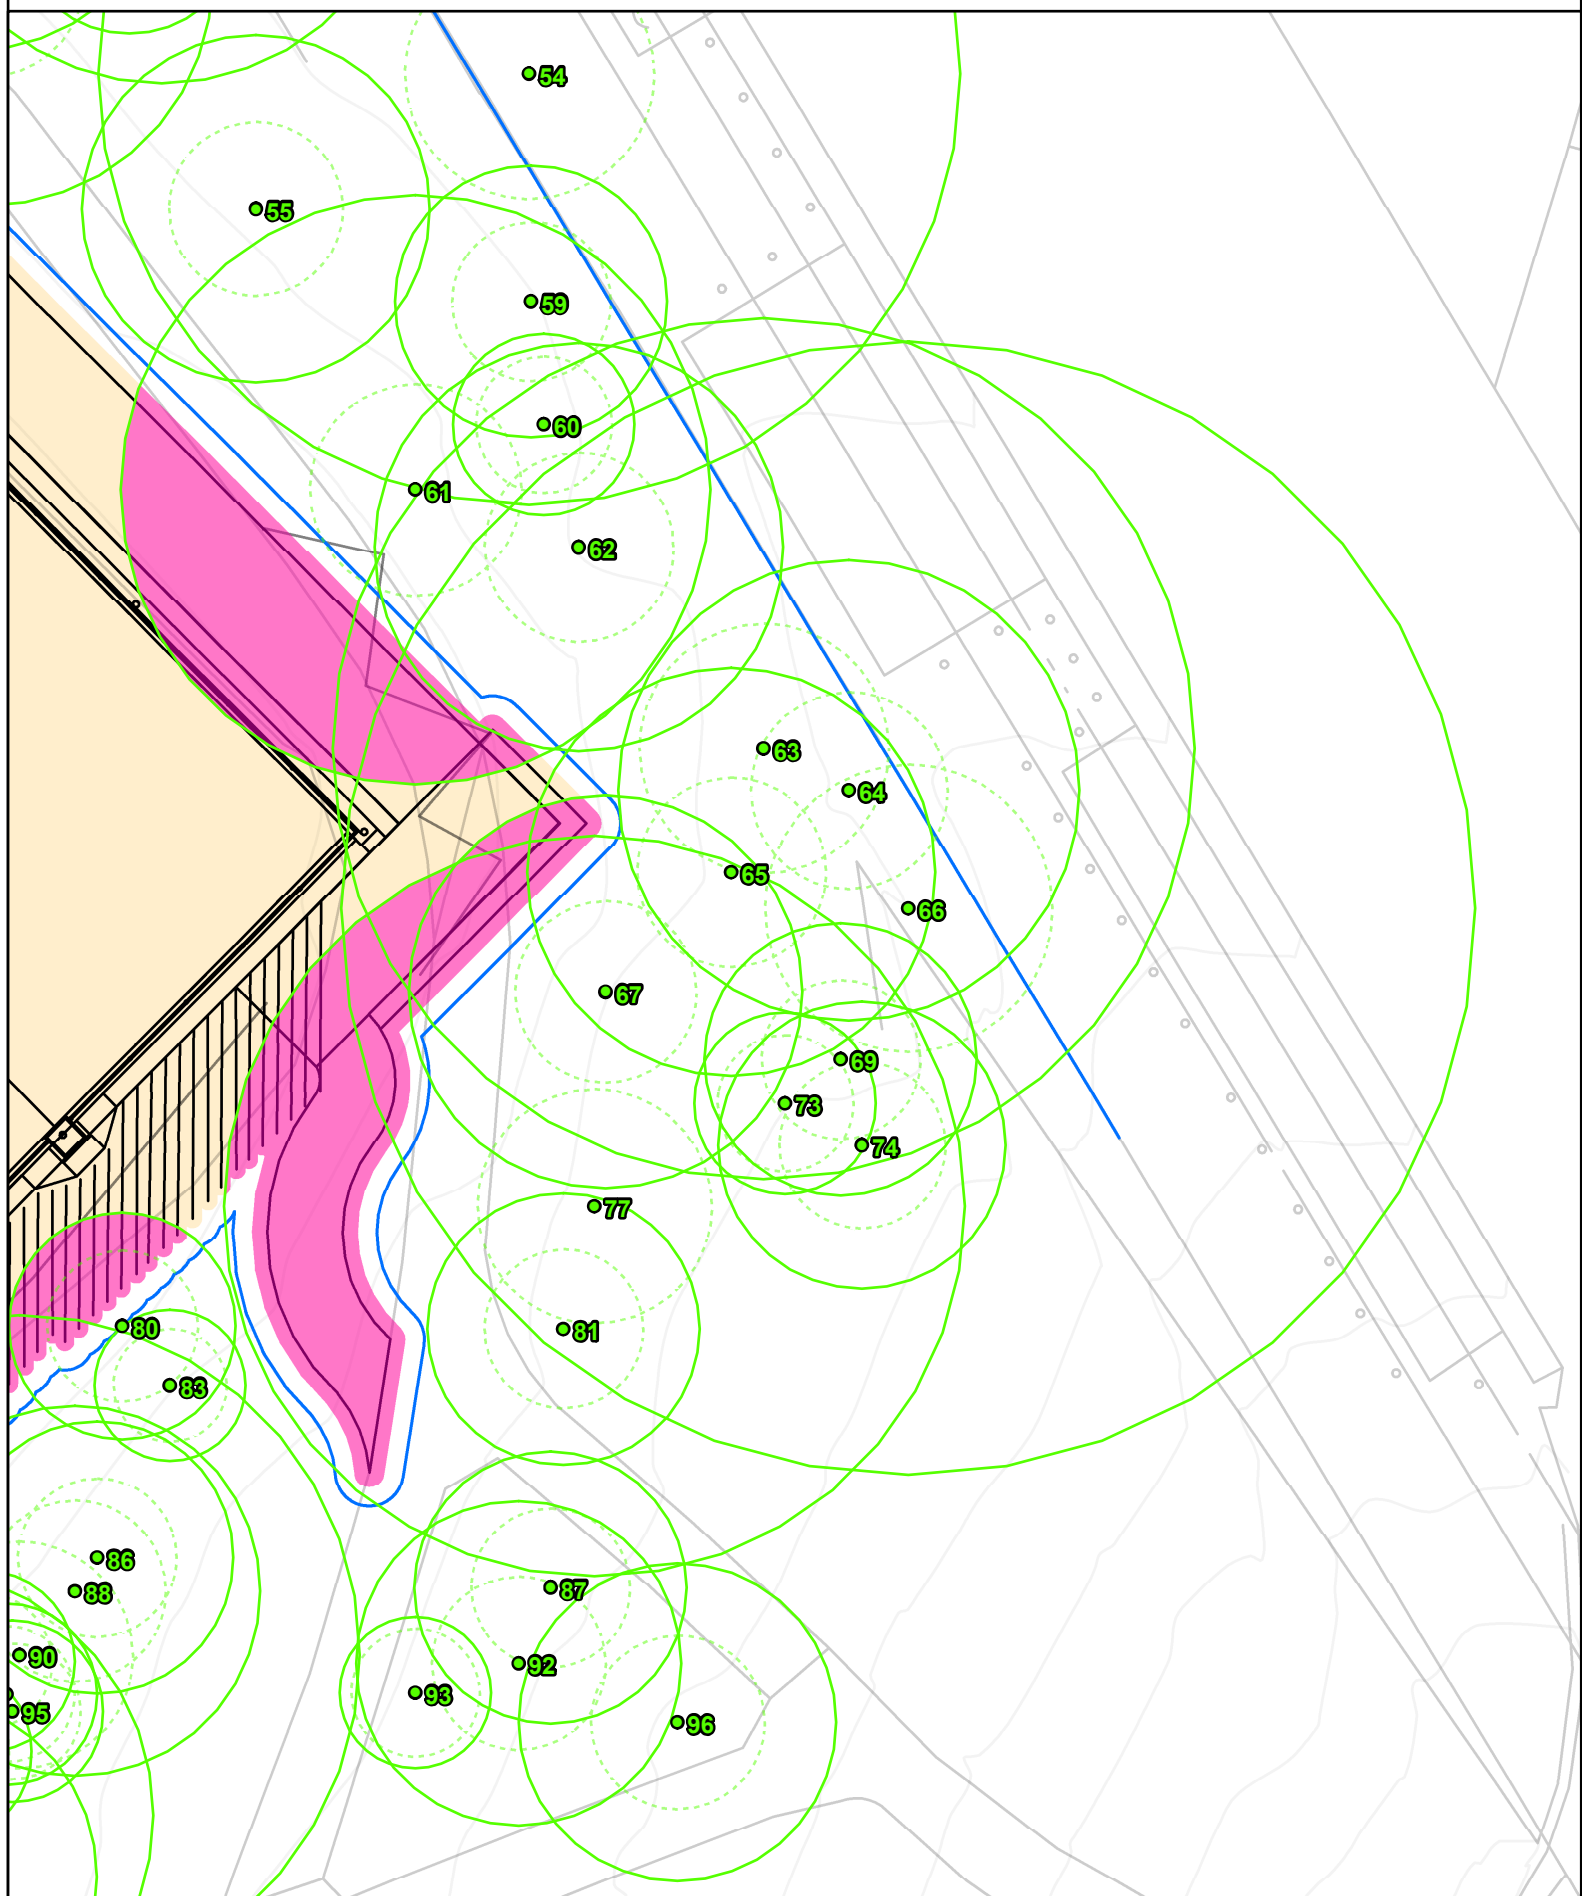

Legend

The subject trees

- Retain
- Remove

Protection zones

- TPZ (continuous line)
- SRZ (dashed line)


Site features

- Impact footprint
- Site plan (proposed)
- Site survey (existing)
- Contours

Tree protection measures

- Tree protection fence
- Arborist to supervise works within the TPZ

N

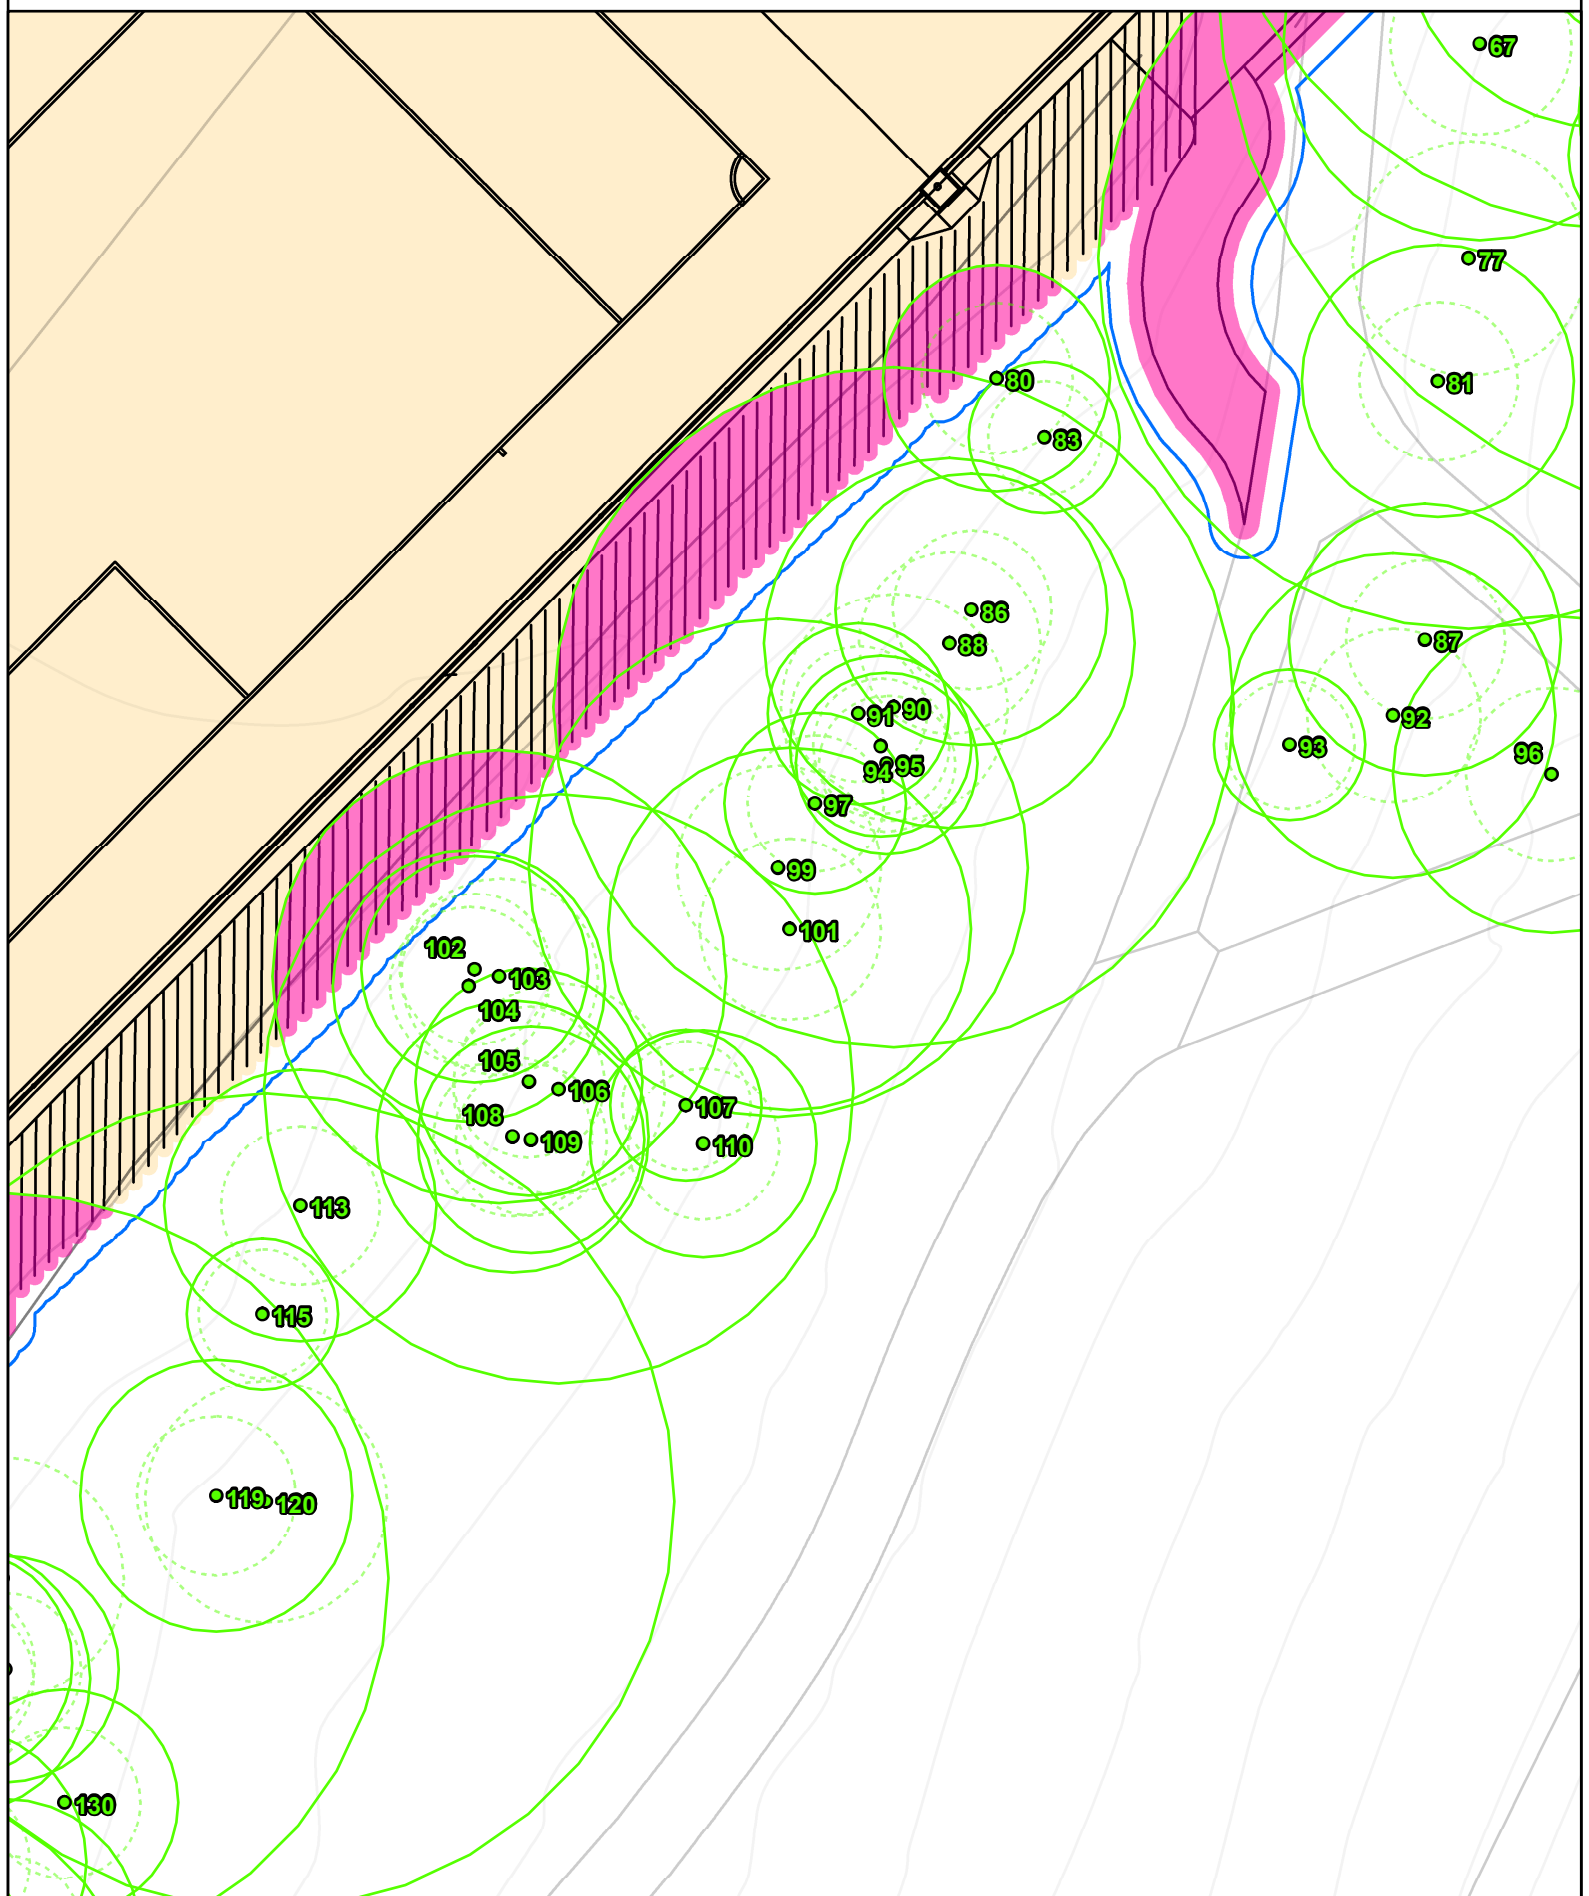

Legend

The subject trees

- Retain
- Remove

Protection zones


- TPZ (continuous line)
- SRZ (dashed line)

Site features

- Impact footprint
- Site plan (proposed)
- Site survey (existing)
- Contours

Tree protection measures

- Tree protection fence
- Arborist to supervise works within the TPZ

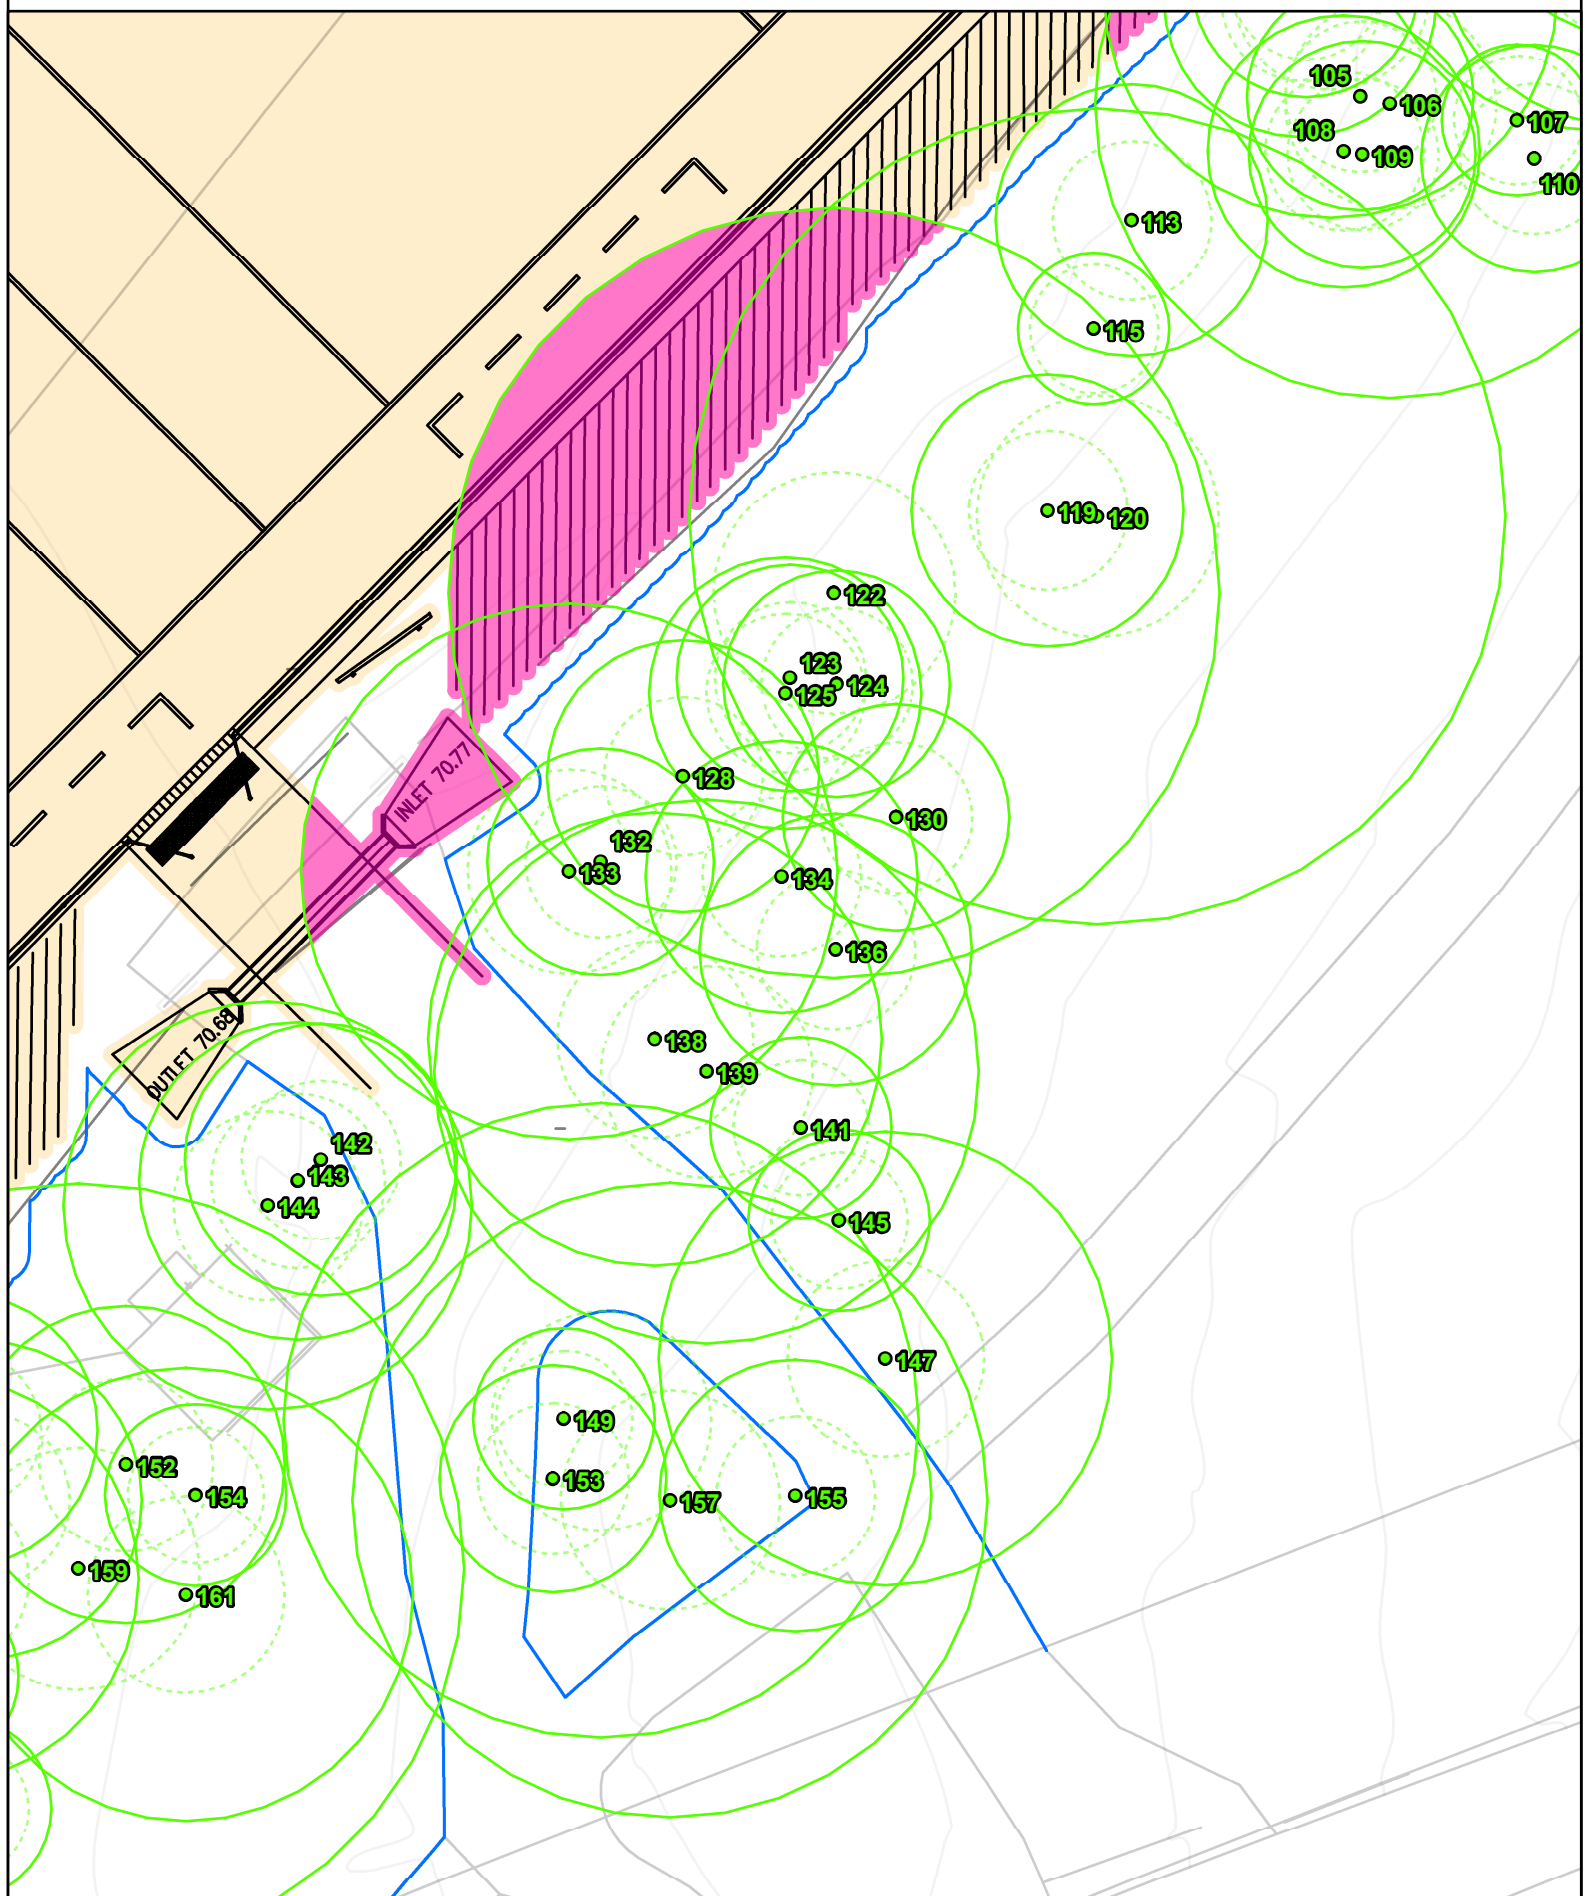

Legend

The subject trees

- Retain
- Remove

Protection zones

- TPZ (continuous line)
- SRZ (dashed line)


Site features

- Impact footprint
- Site plan (proposed)
- Site survey (existing)
- Contours

Tree protection measures

- Tree protection fence
- Arborist to supervise works within the TPZ



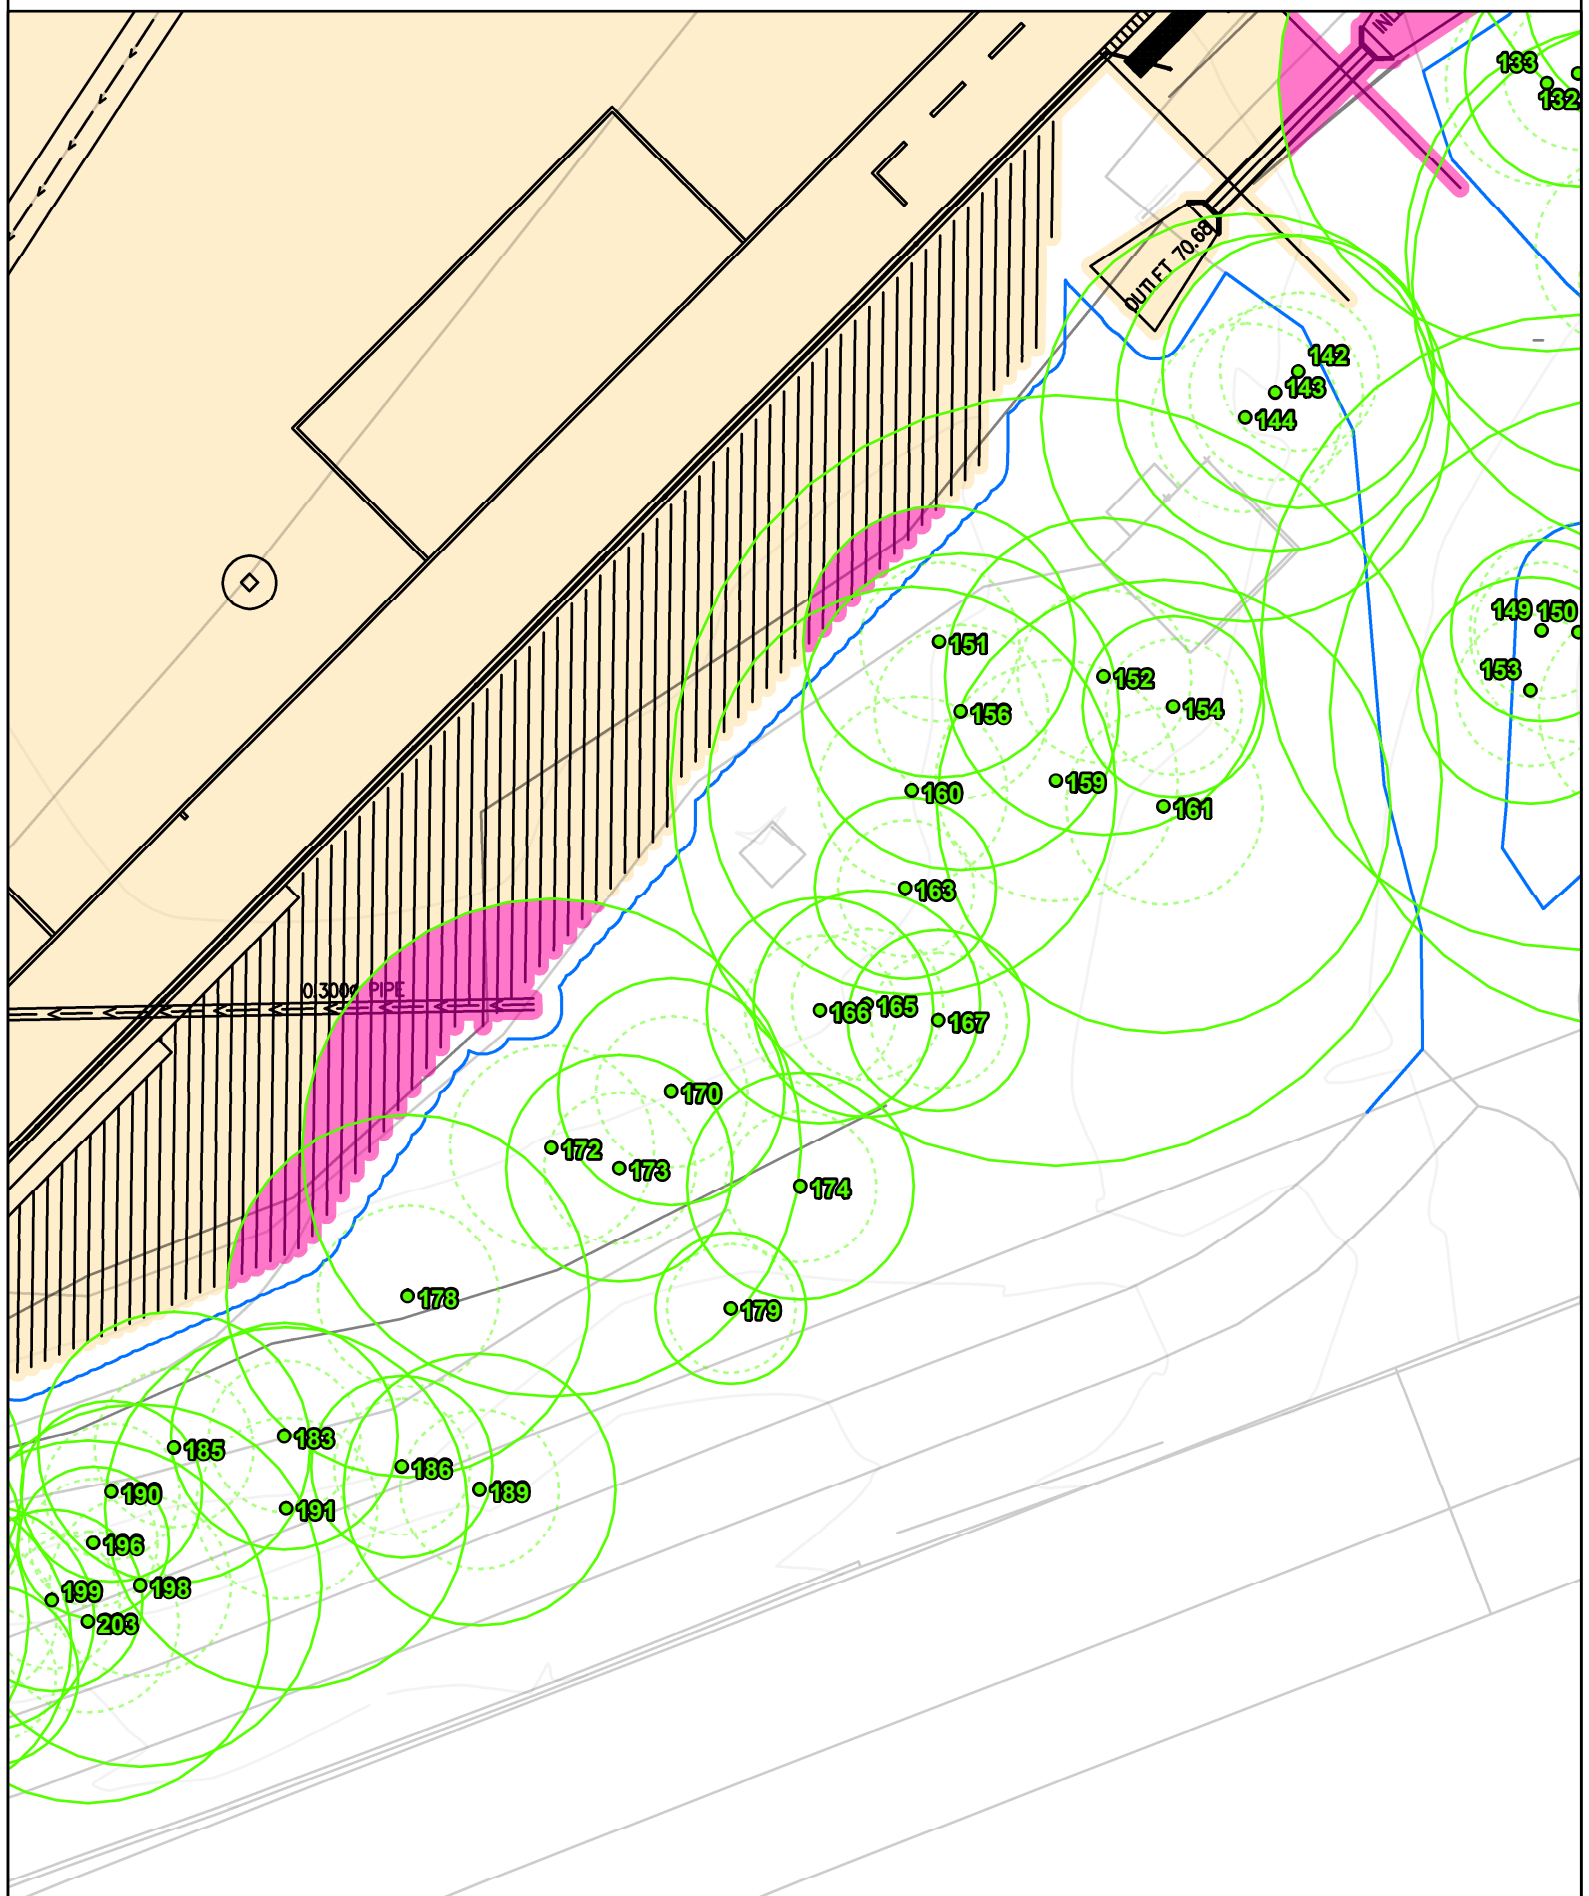

Legend

The subject trees

- Retain
- Remove

Protection zones


- TPZ (continuous line)
- SRZ (dashed line)

Site features

- Impact footprint
- Site plan (proposed)
- Site survey (existing)
- Contours

Tree protection measures

- Tree protection fence
- Arborist to supervise works within the TPZ

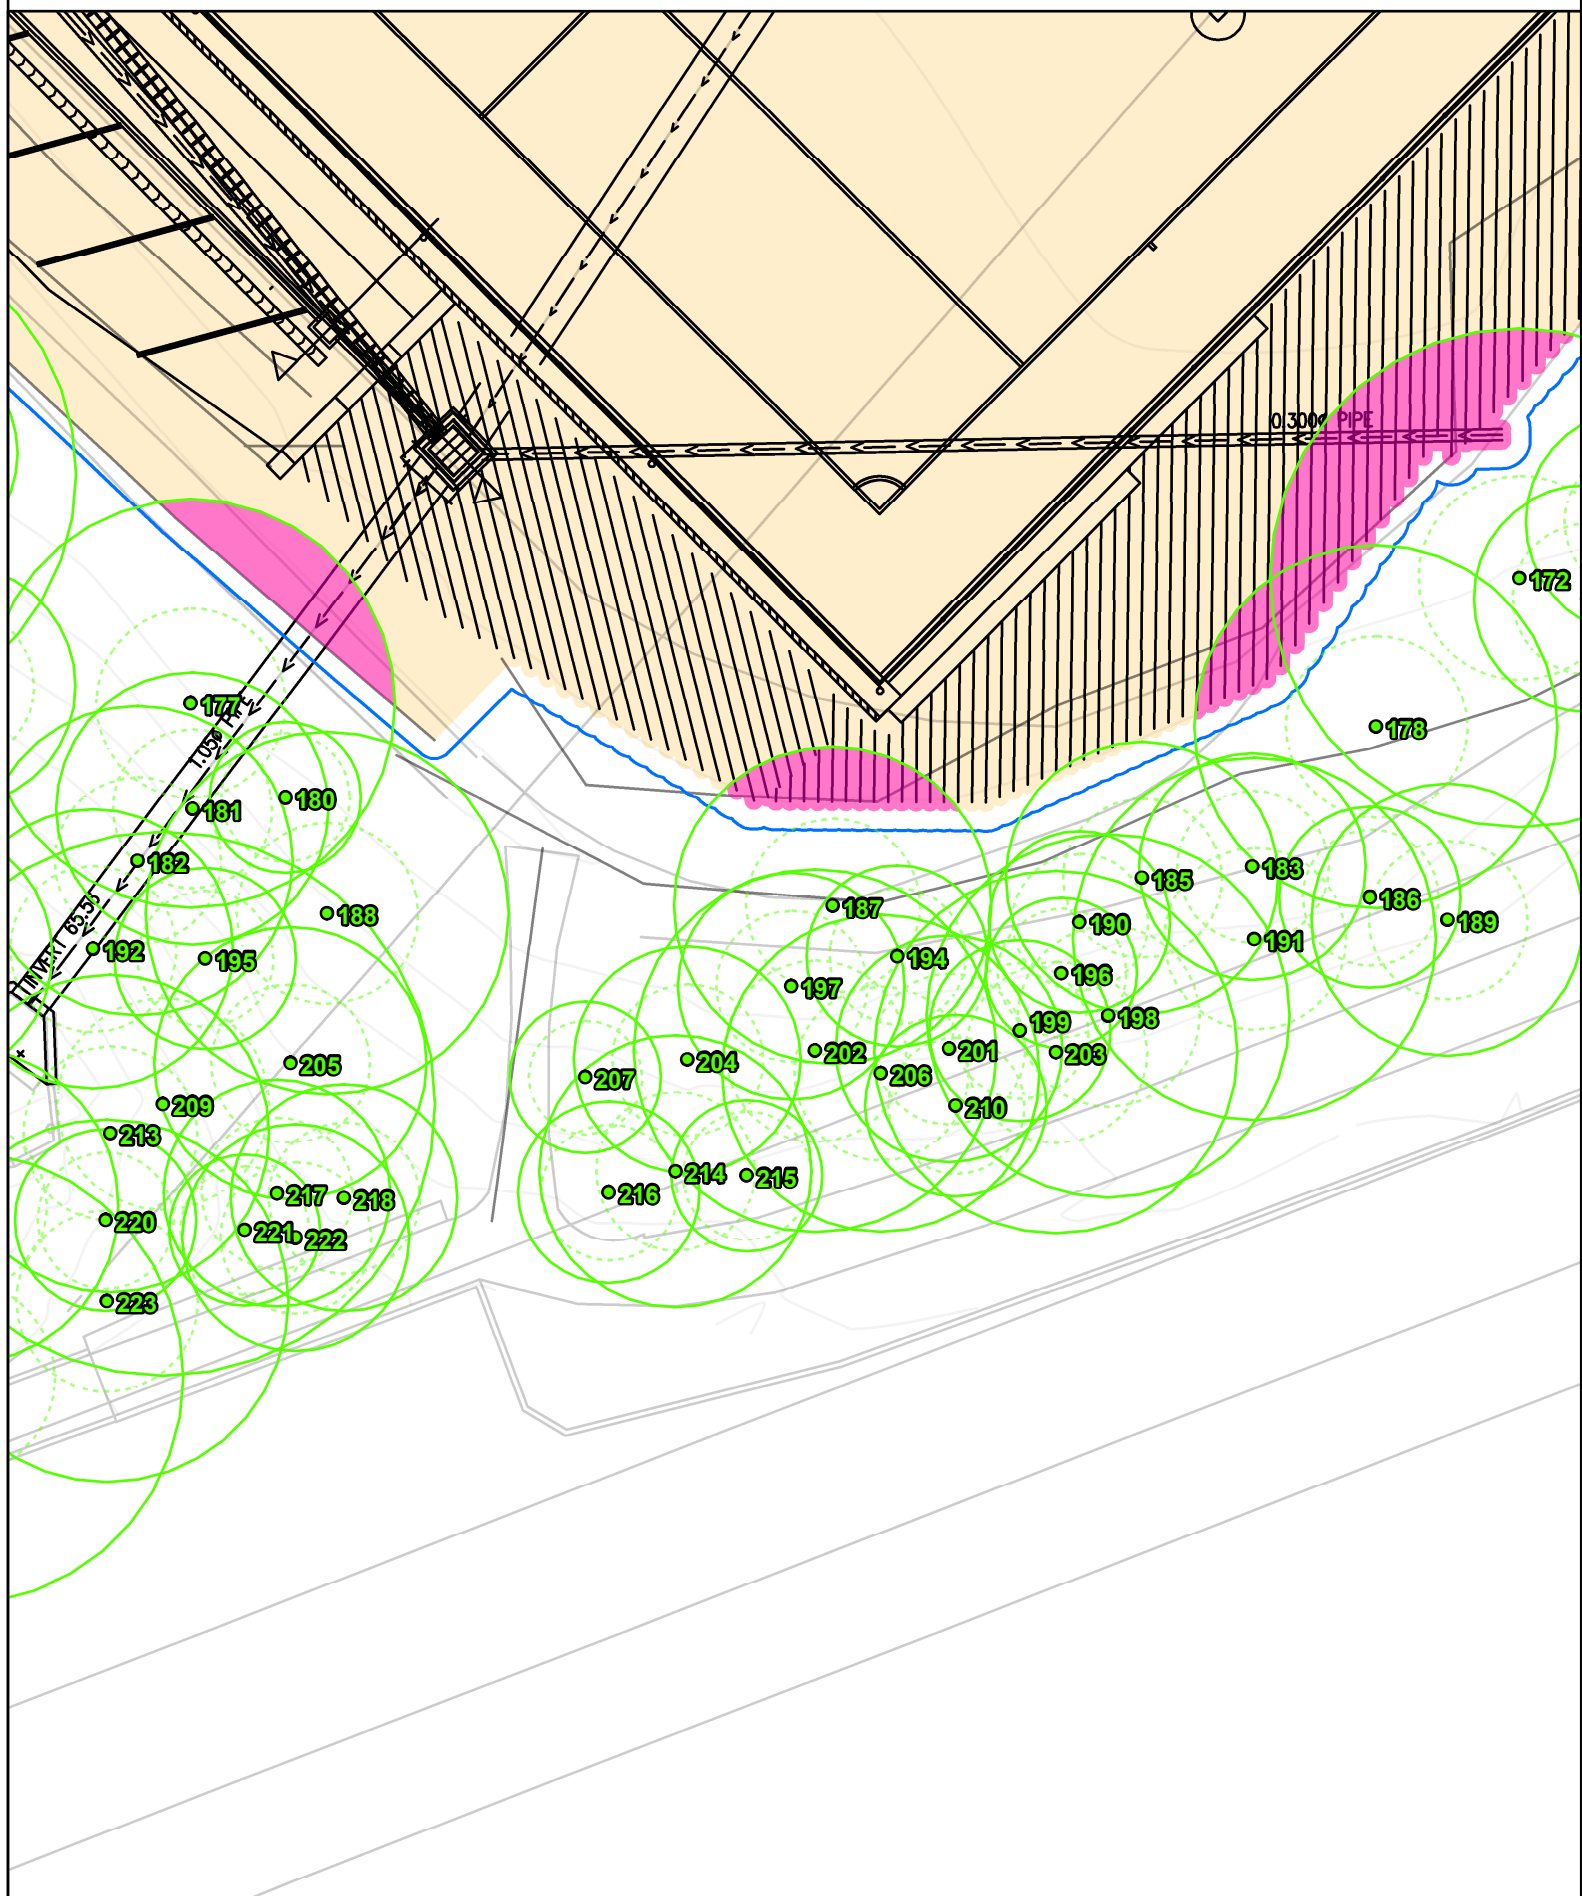

Legend

The subject trees

- Retain
- Remove

Protection zones

- TPZ (continuous line)
- SRZ (dashed line)

Site features


- Impact footprint
- Site plan (proposed)
- Site survey (existing)
- Contours

Tree protection measures

- Tree protection fence
- Arborist to supervise works within the TPZ

0 5 10 20 Meters

N

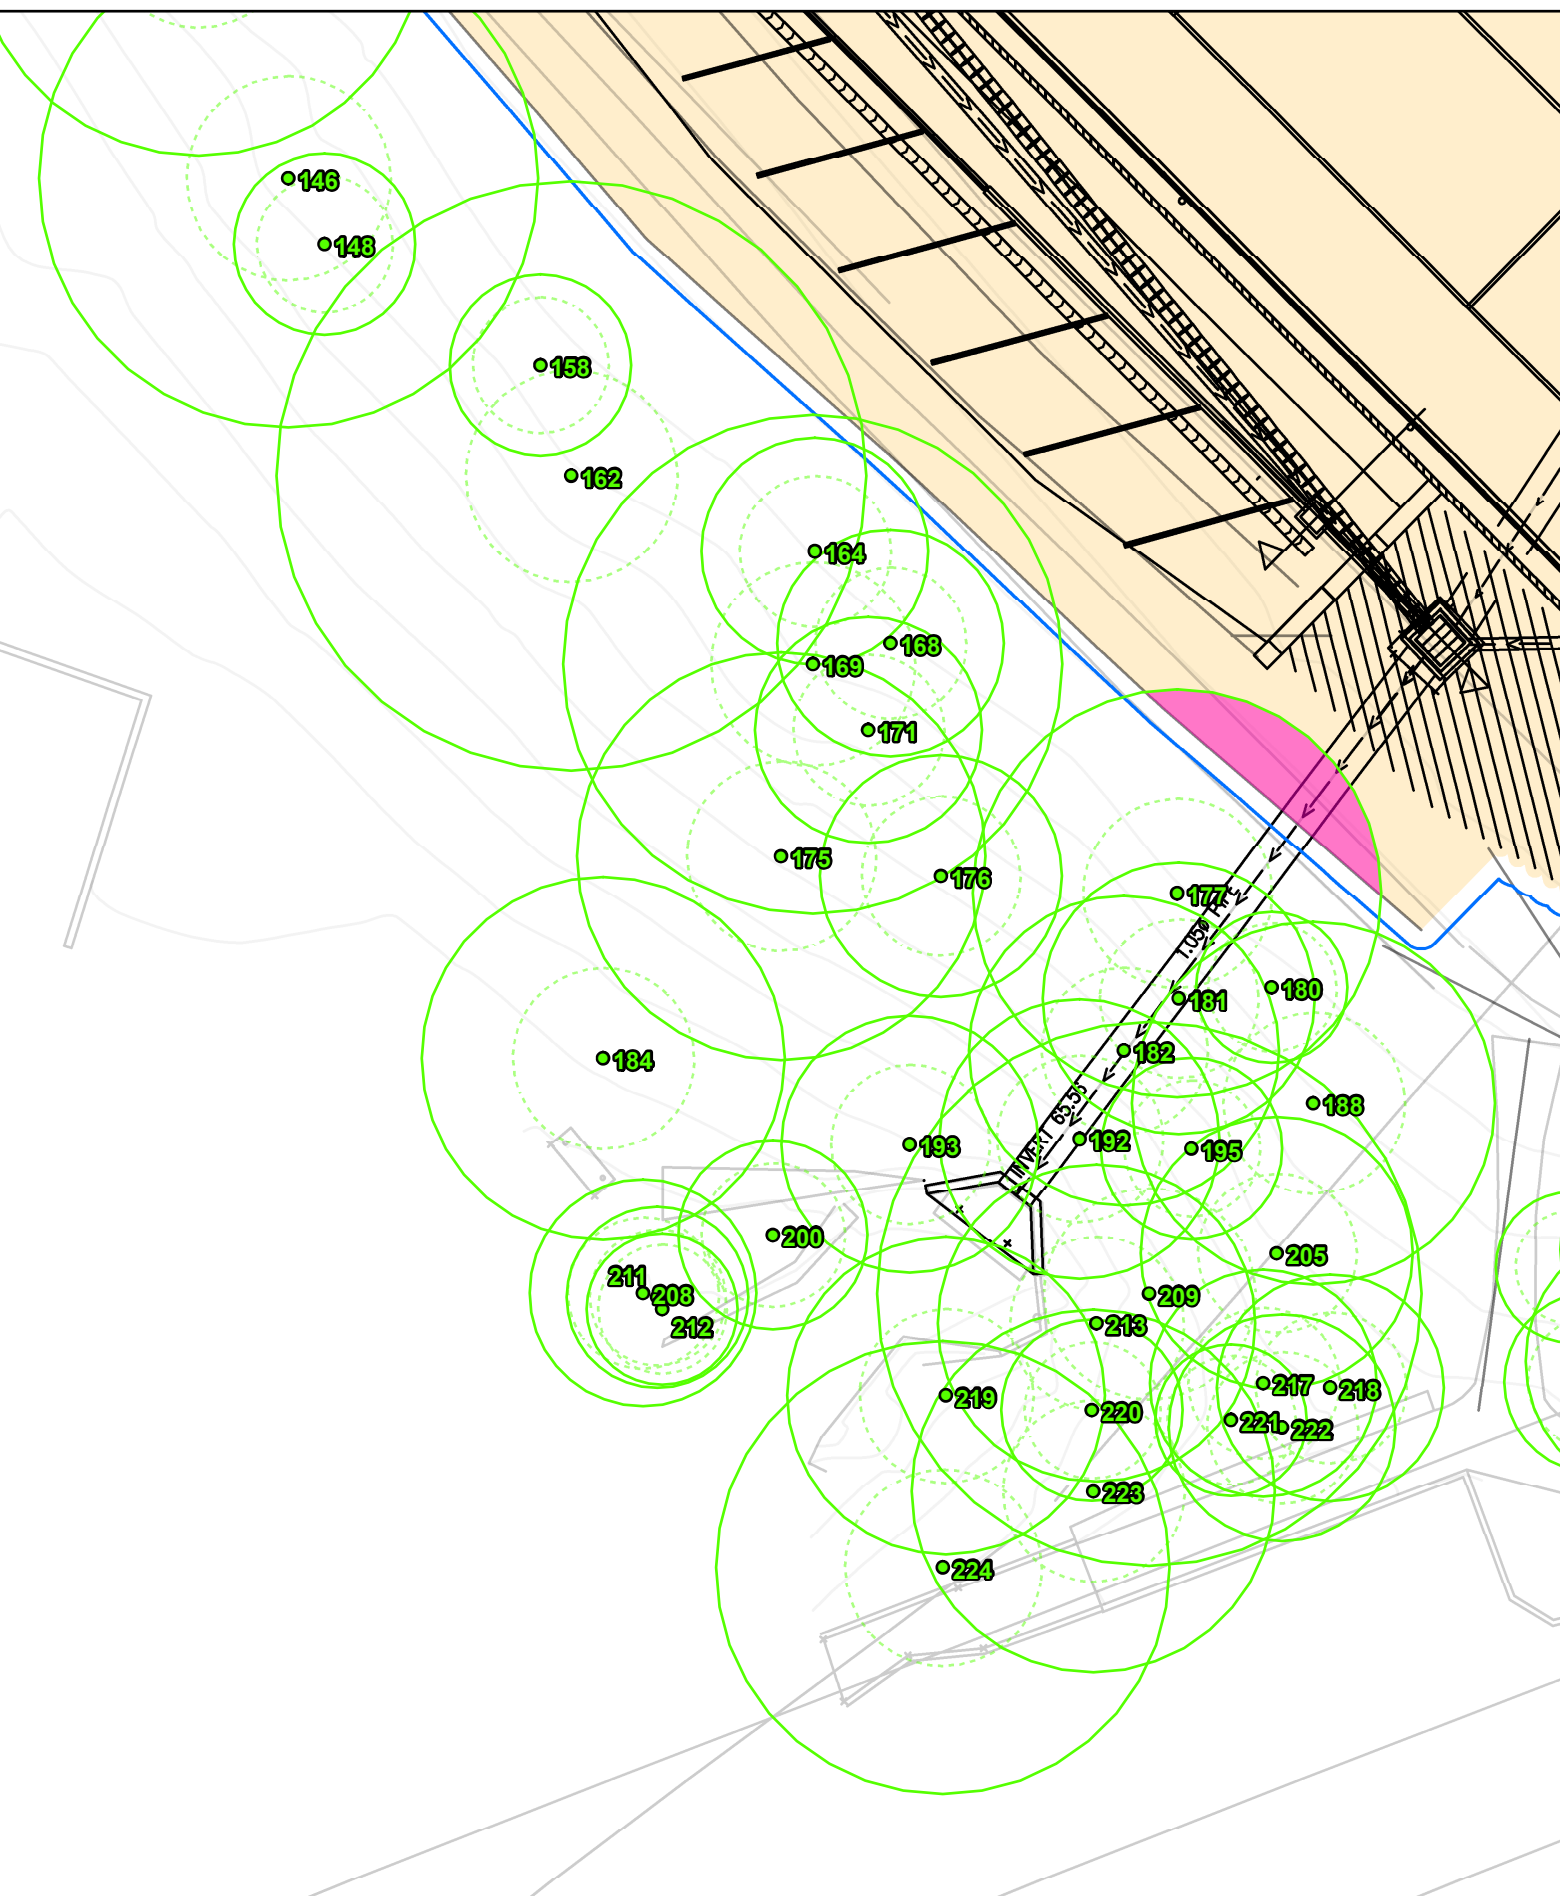

Legend

The subject trees

- Retain
- Remove

Protection zones

- TPZ (continuous line)
- SRZ (dashed line)

Site features

- Impact footprint
- Site plan (proposed)
- Site survey (existing)
- Contours

Tree protection measures

- Tree protection fence
- Arborist to supervise works within the TPZ

0 5 10 20 Meters

TREE SURVEY



Legend

The subject trees

- Retain
- Remove

Protection zones

- TPZ (continuous line)
- SRZ (dashed line)

Site features


- Impact footprint
- Site plan (proposed)
- Site survey (existing)
- Contours

Tree protection measures

- Tree protection fence
- Arborist to supervise works within the TPZ

0 5 10 20 Meters

N

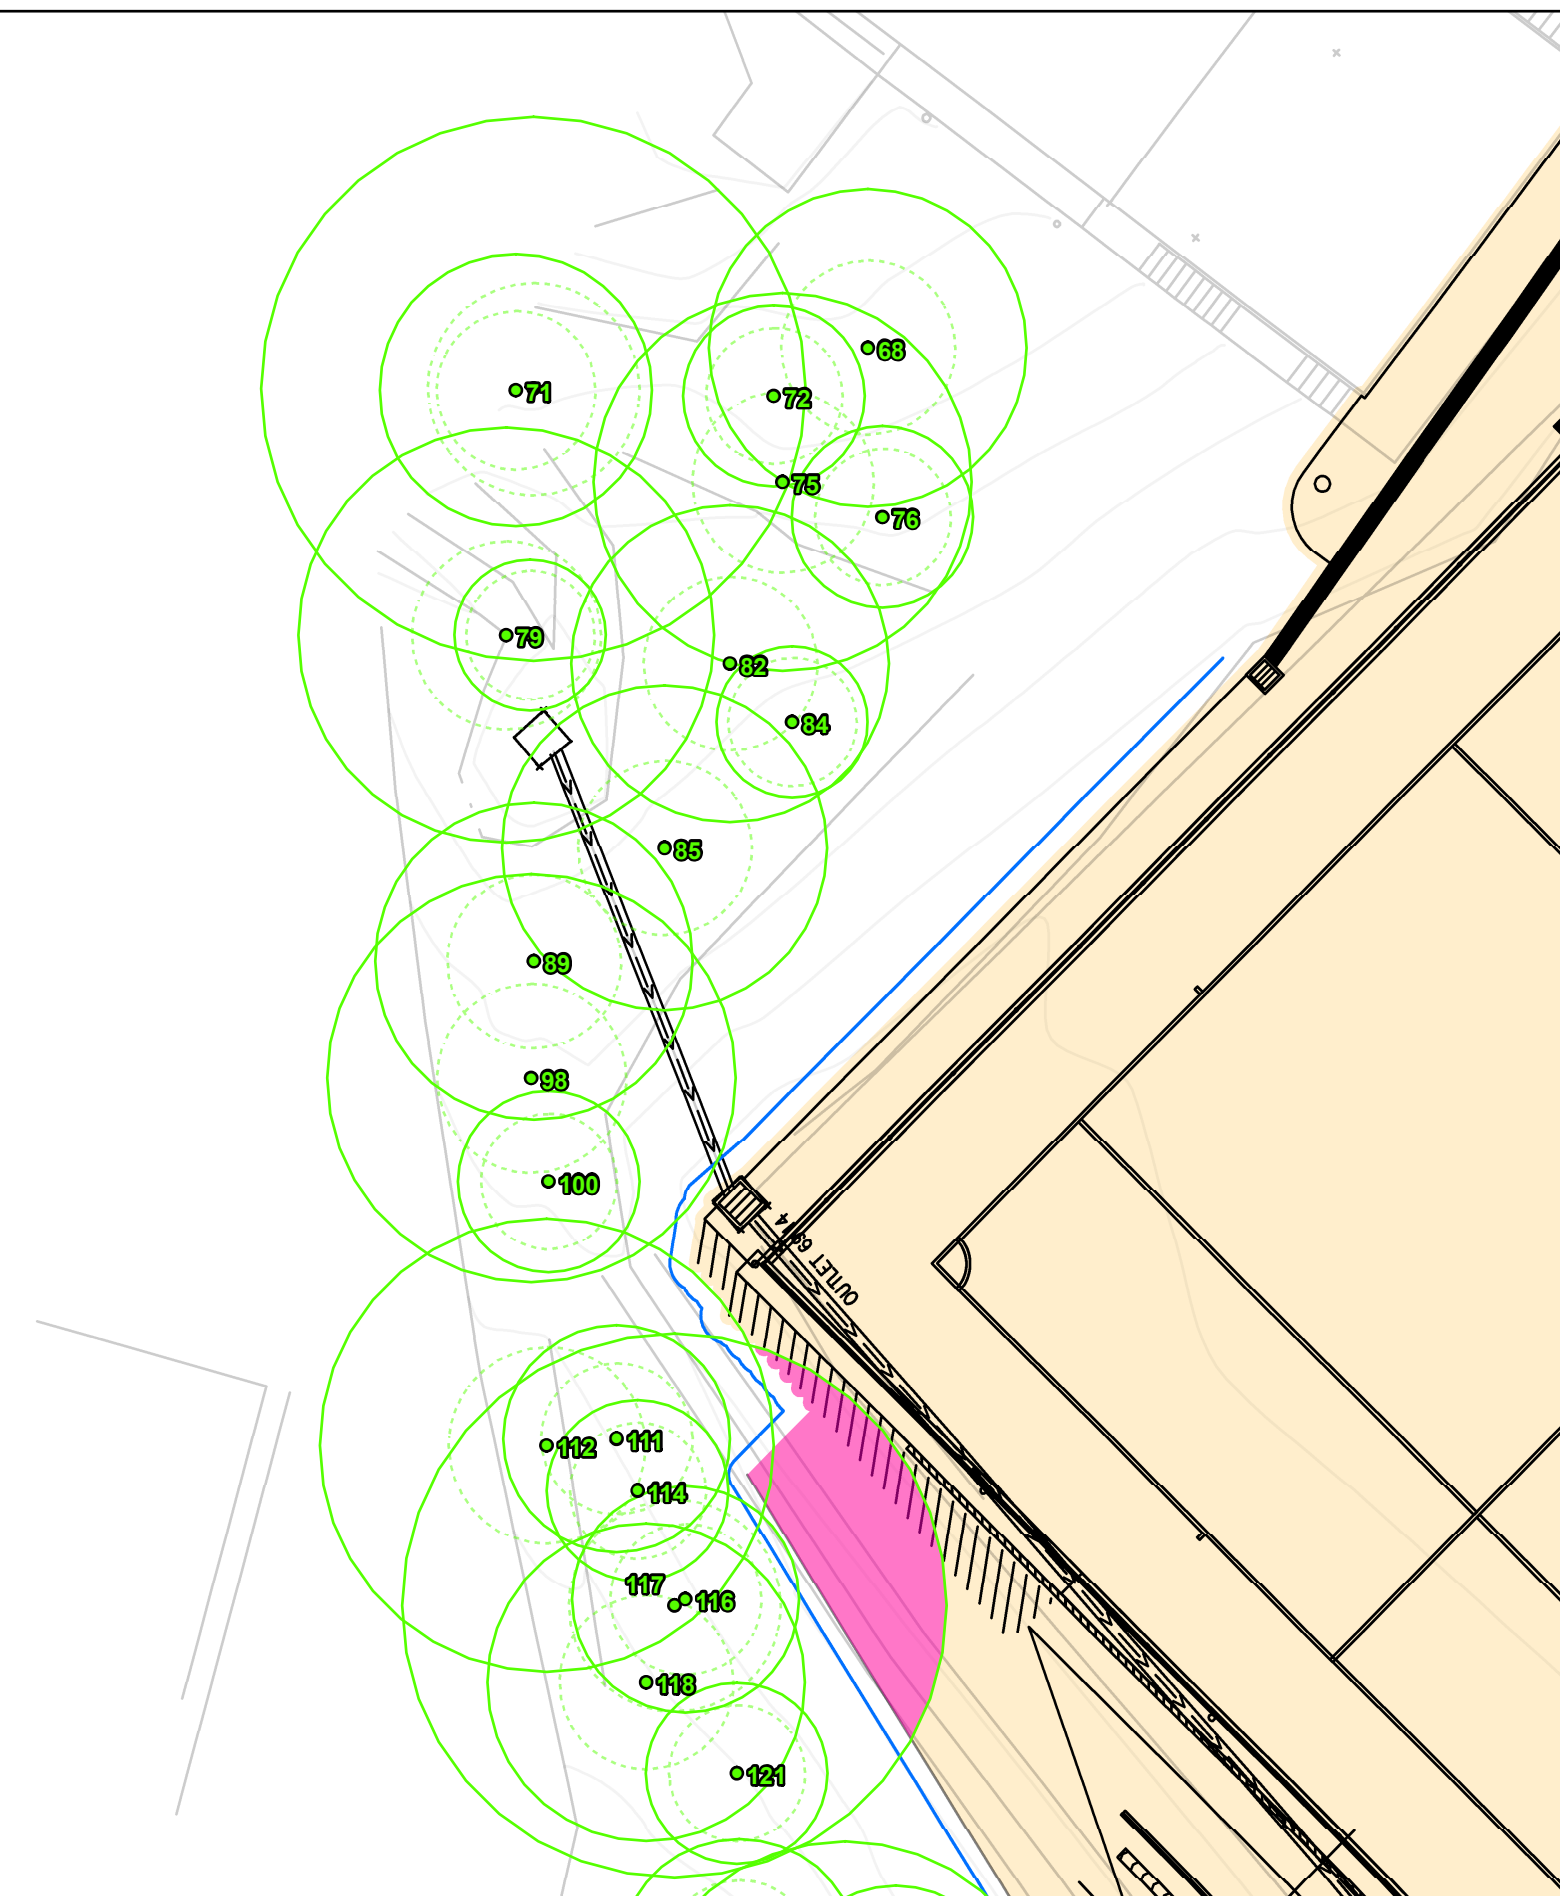

Legend

The subject trees

- Retain
- Remove

Protection zones


- TPZ (continuous line)
- SRZ (dashed line)

Site features

- Impact footprint
- Site plan (proposed)
- Site survey (existing)
- Contours

Tree protection measures

- Tree protection fence
- Arborist to supervise works within the TPZ

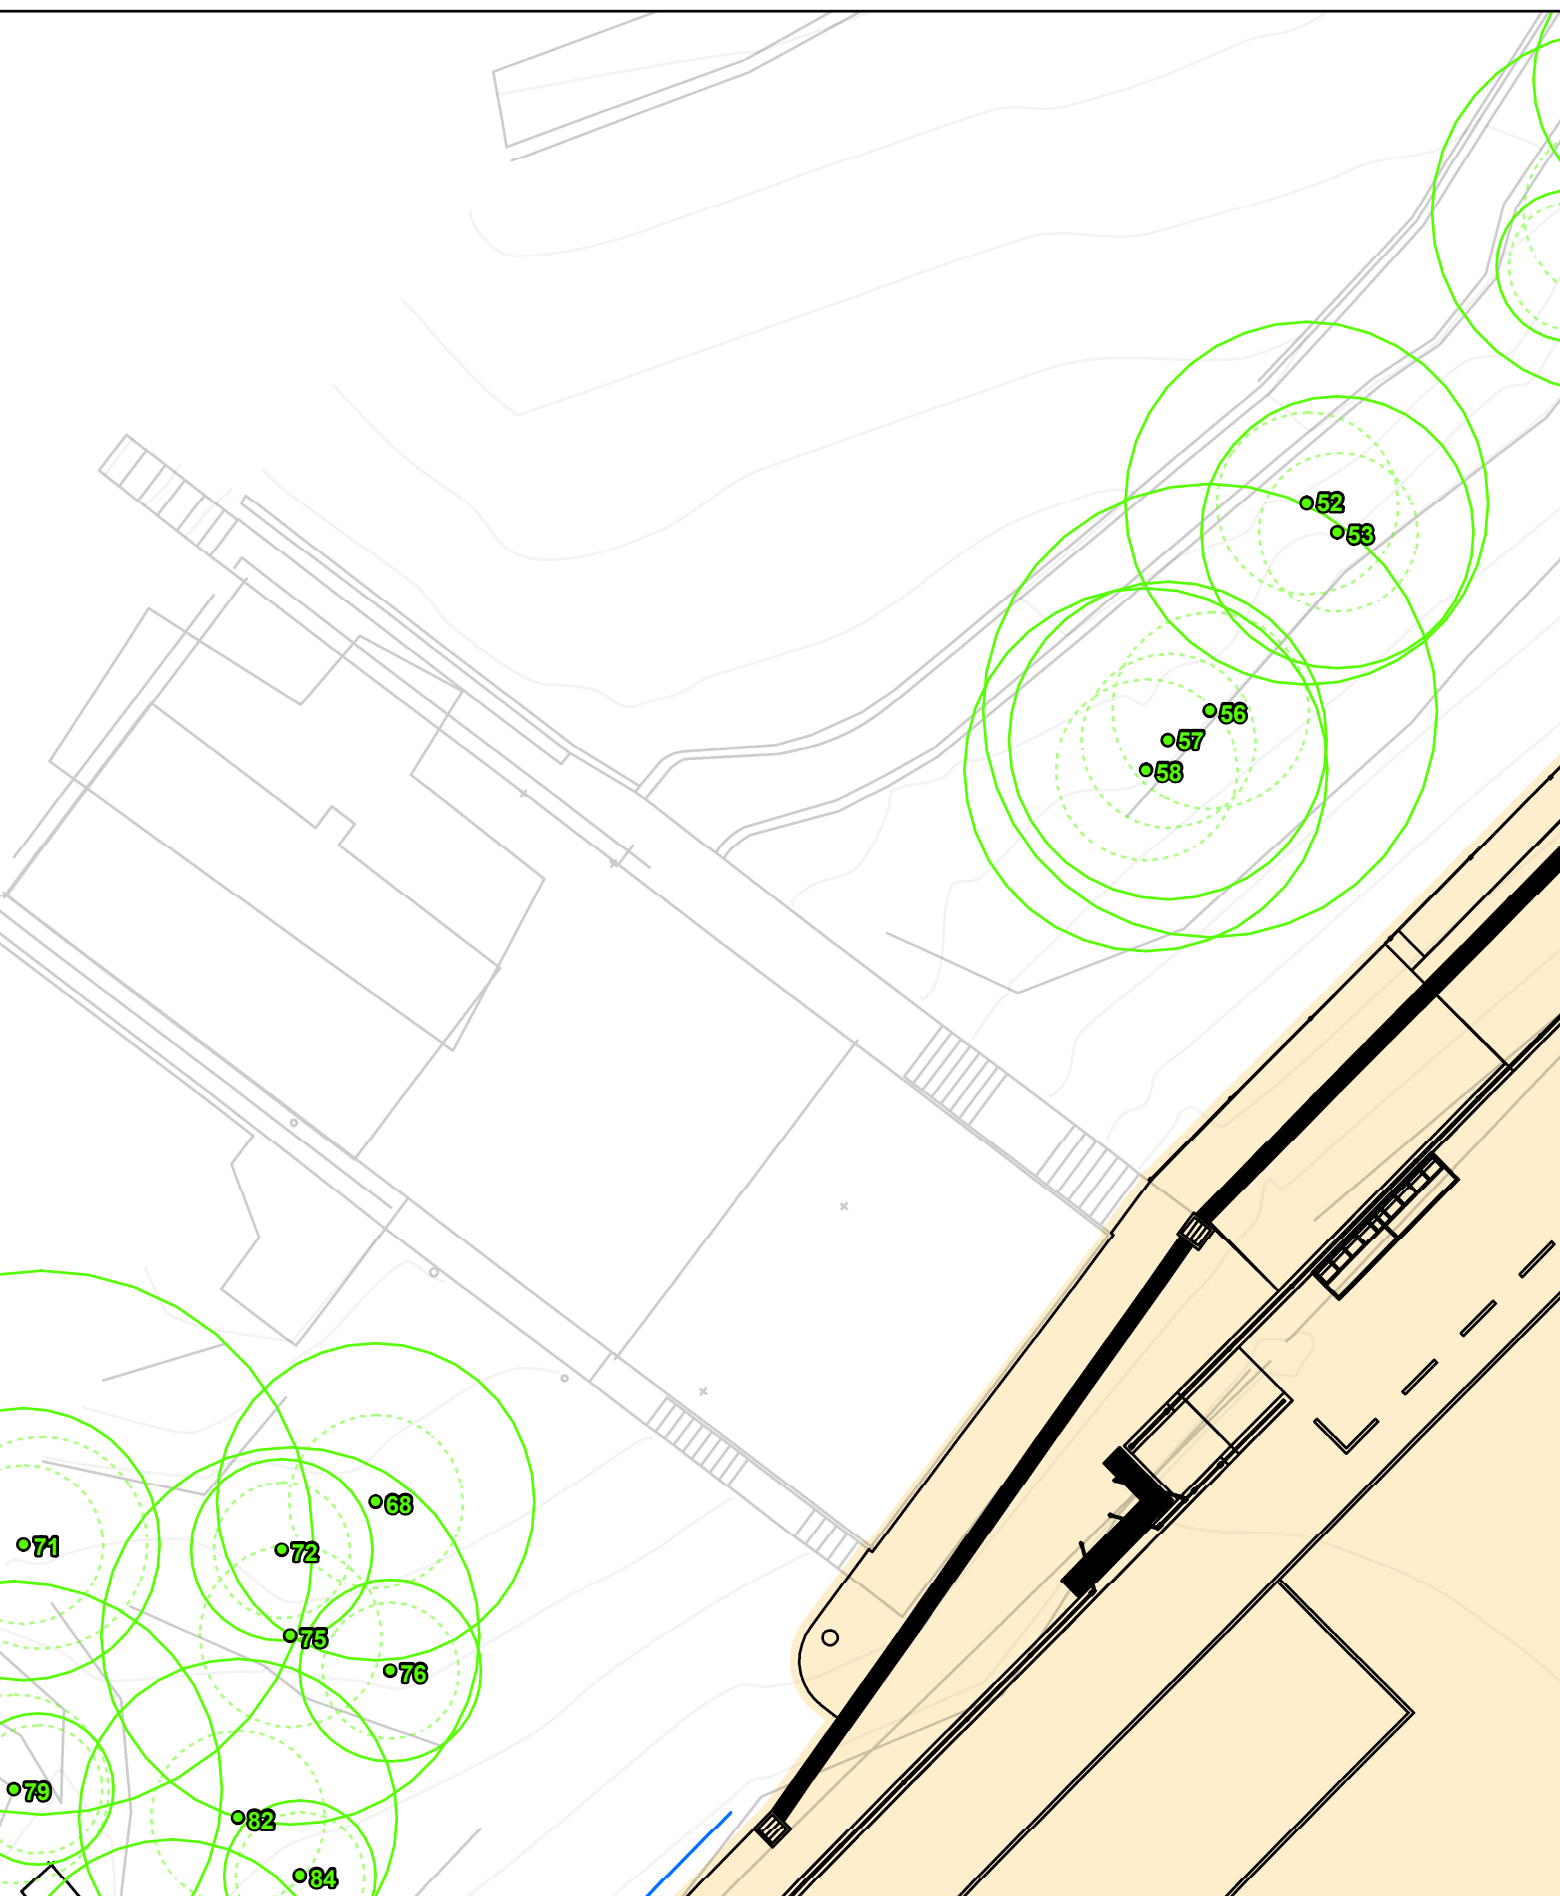

Legend

The subject trees

- Retain
- Remove

Protection zones

- TPZ (continuous line)
- SRZ (dashed line)


Site features

- Impact footprint
- Site plan (proposed)
- Site survey (existing)
- Contours

Tree protection measures

- Tree protection fence
- Arborist to supervise works within the TPZ



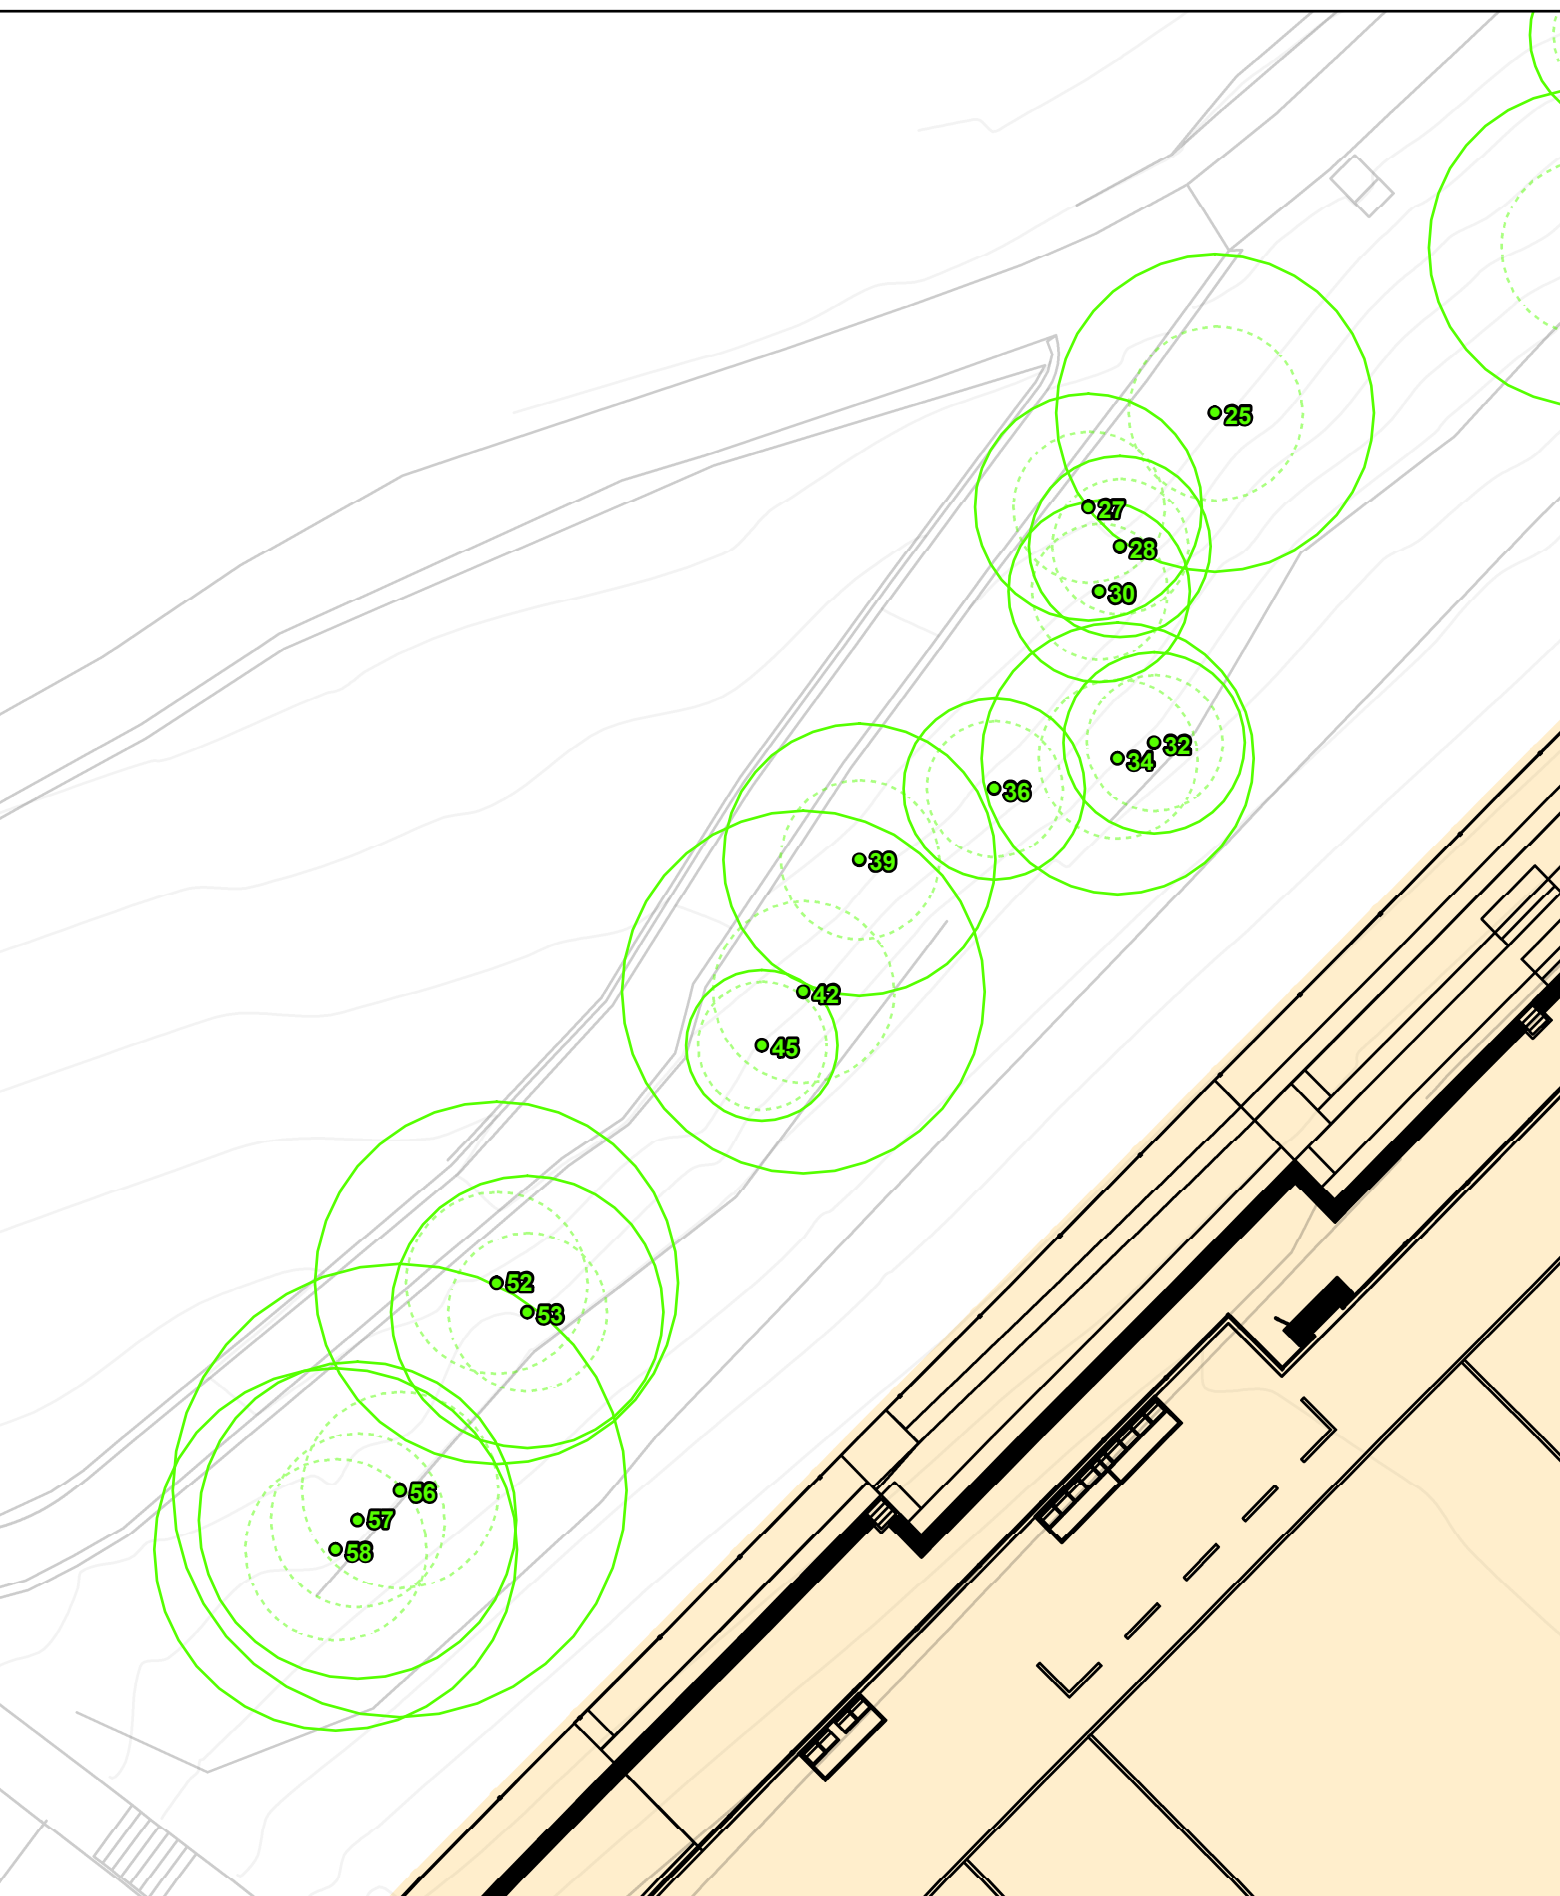

Legend

The subject trees

- Retain
- Remove

Protection zones

- TPZ (continuous line)
- SRZ (dashed line)

Site features


- Impact footprint
- Site plan (proposed)
- Site survey (existing)
- Contours

Tree protection measures

- Tree protection fence
- Arborist to supervise works within the TPZ

0 5 10 20 Meters



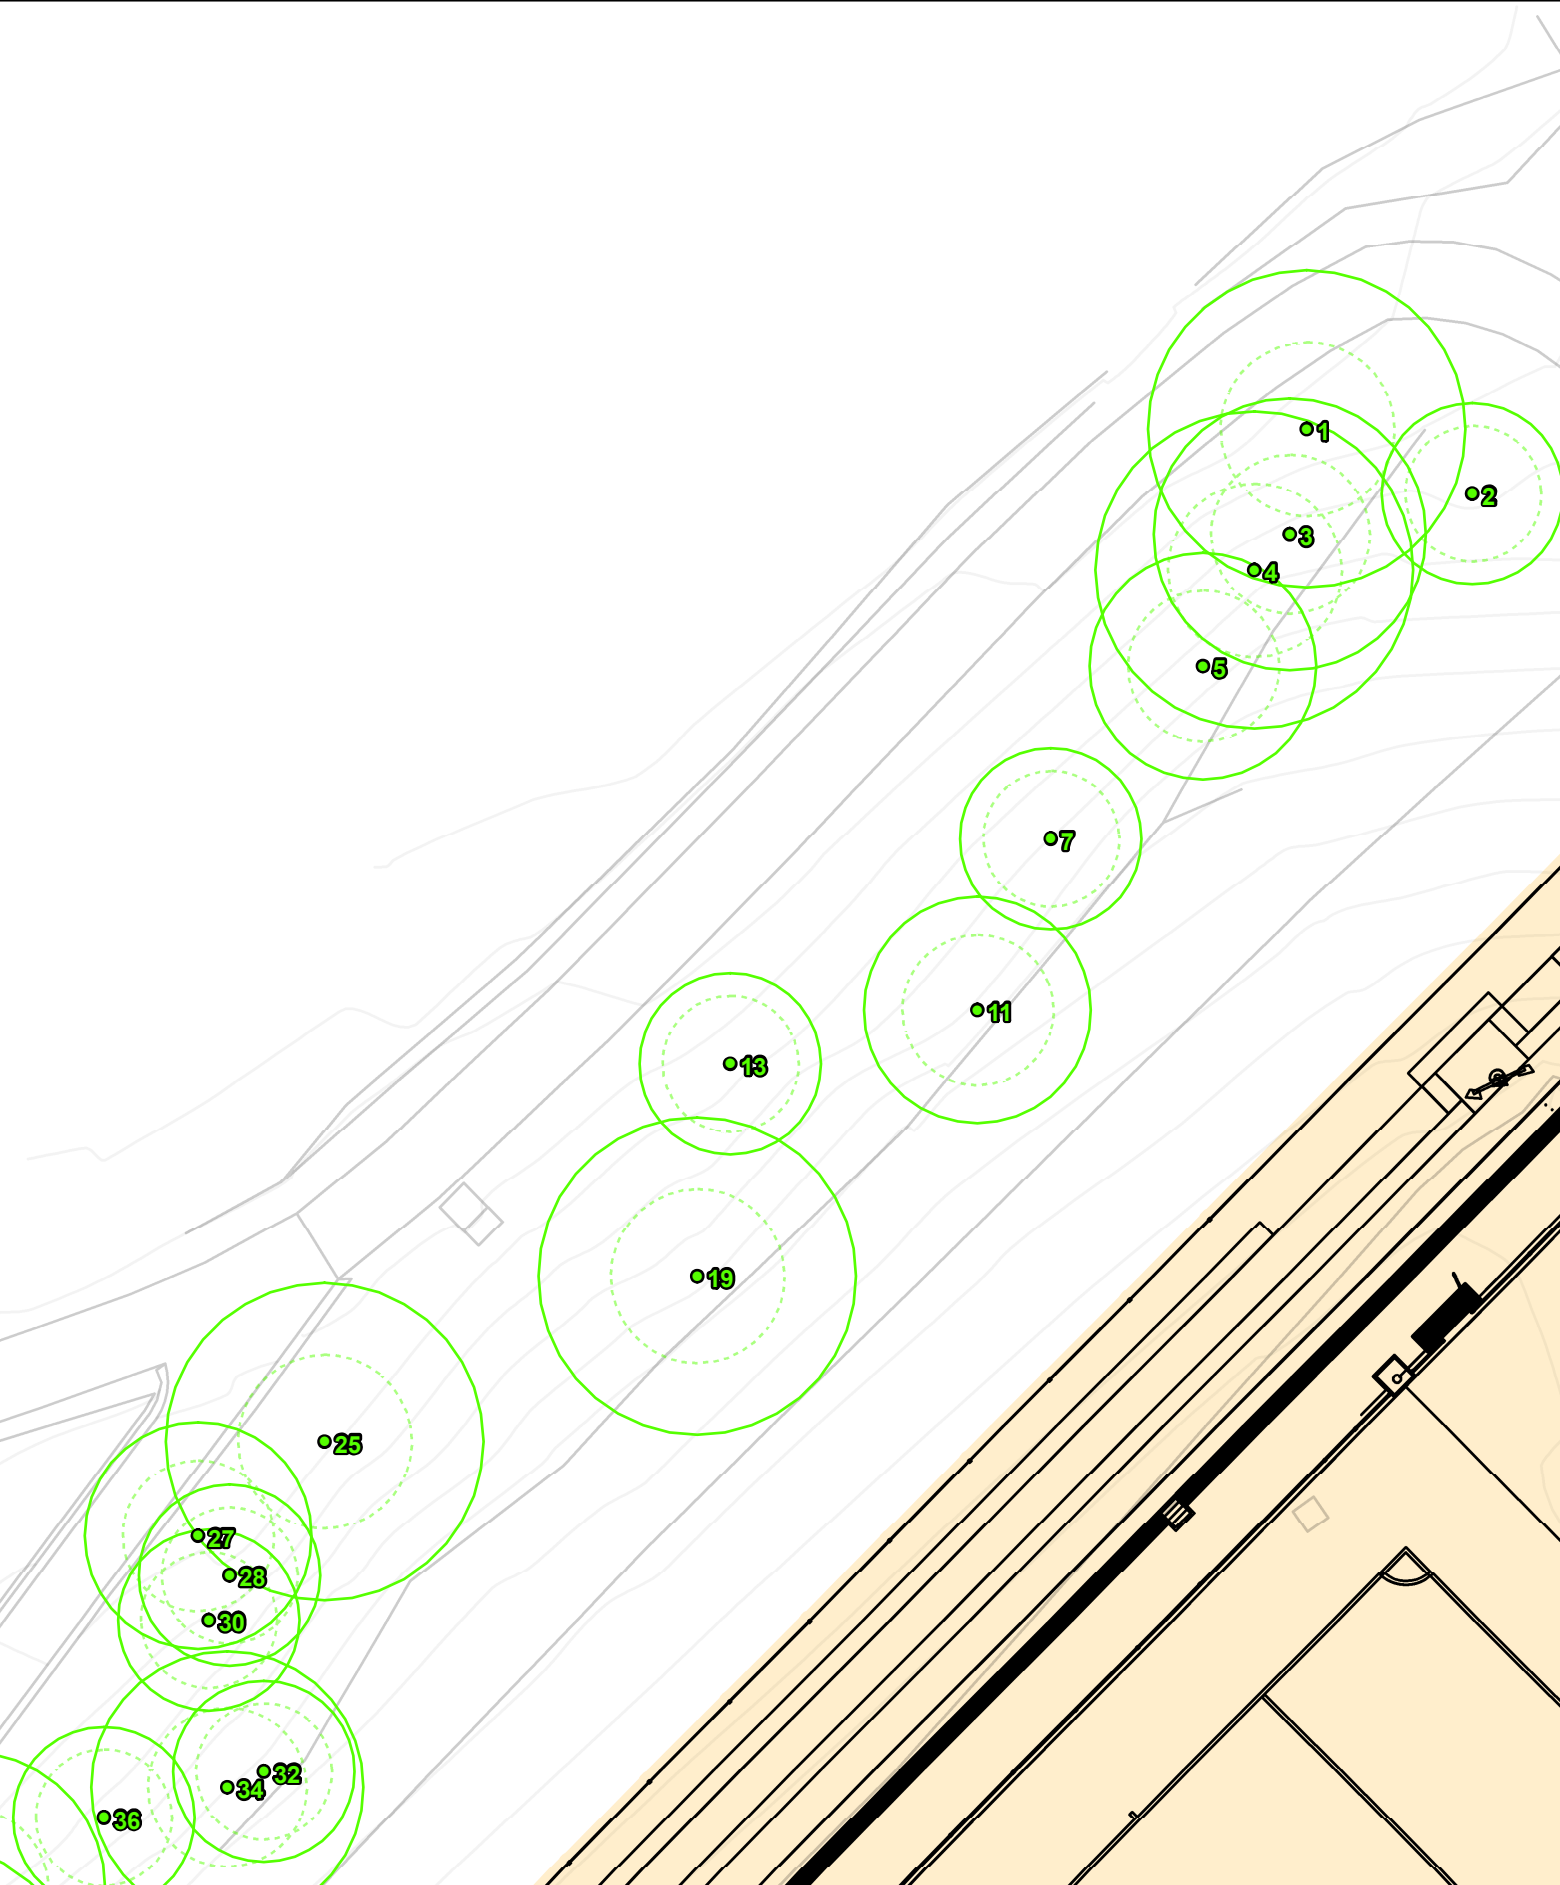

Legend

The subject trees

- Retain
- Remove

Protection zones

- TPZ (continuous line)
- SRZ (dashed line)

Site features

- Impact footprint
- Site plan (proposed)
- Site survey (existing)
- Contours

Tree protection measures

- Tree protection fence
- Arborist to supervise works within the TPZ

0 5 10 20 Meters

