


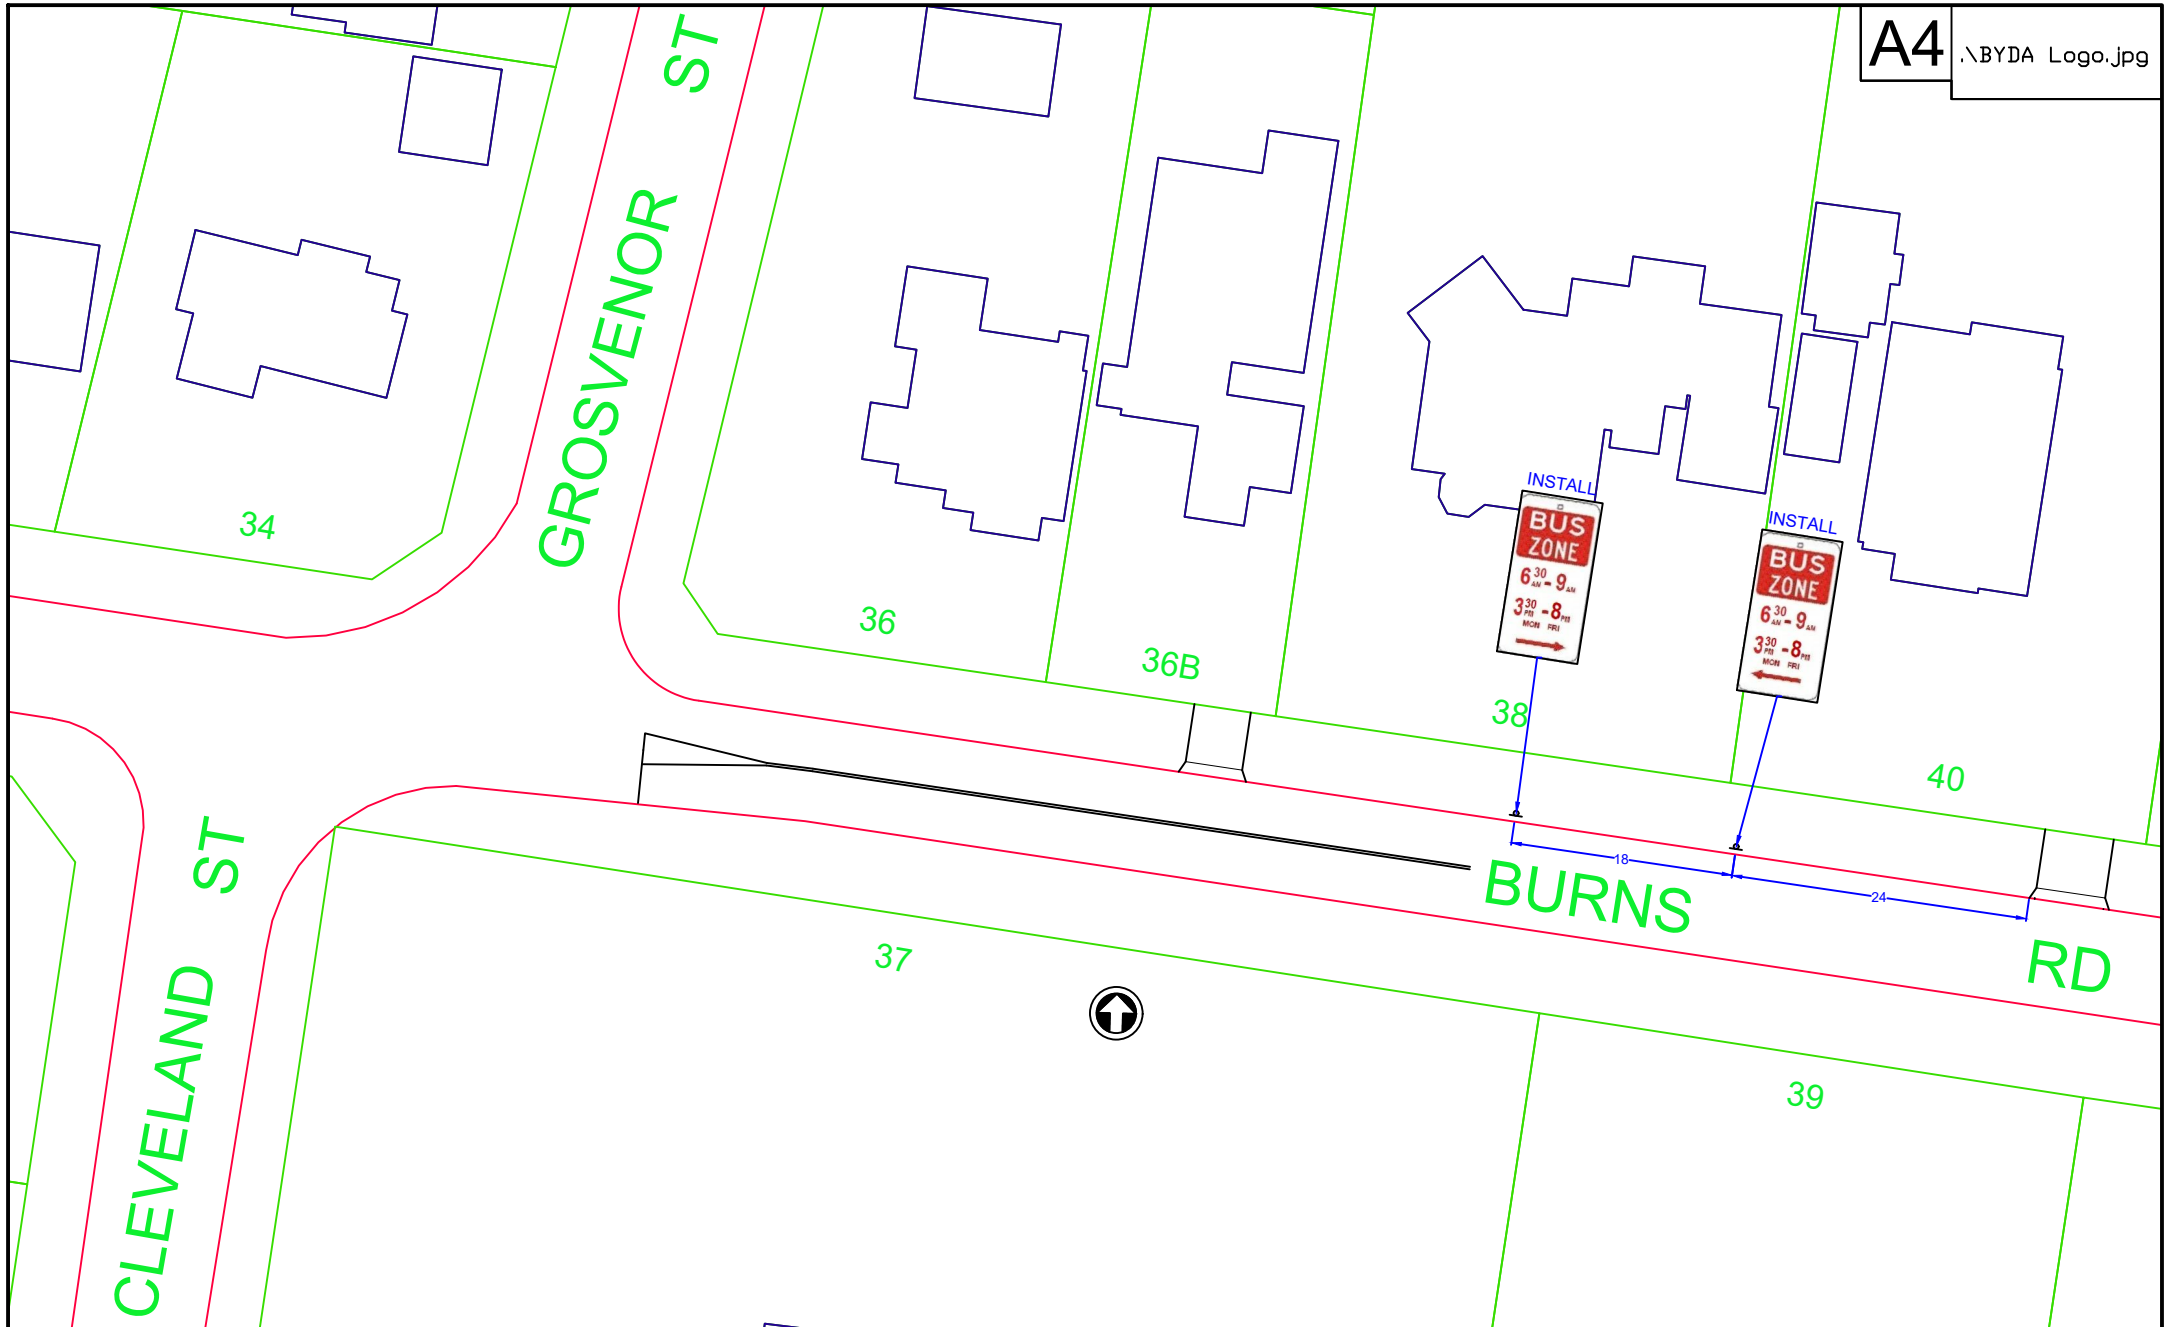

| REVISION | DATE | AMENDMENTS | INITIALS | Scale: N.T.S.    | BRAESIDE ST & BURNS RD, WAHROONGA<br>Proposed Bus Zones - Sheet 1 of 3 |           |  |
|----------|------|------------|----------|------------------|------------------------------------------------------------------------|-----------|---------------------------------------------------------------------------------------|
|          |      |            |          | Designed: MF     |                                                                        |           |                                                                                       |
|          |      |            |          | Drawn: MF        |                                                                        |           |                                                                                       |
|          |      |            |          | Datum:           |                                                                        |           |                                                                                       |
|          |      |            |          | Date: 15/07/2025 | PLAN N°: Burns/TDA/72/25                                               | REVISION: |                                                                                       |