




Lorraine Taylor Reserve (Athena Avenue Reserve) Playspace Concept Plan - Notification

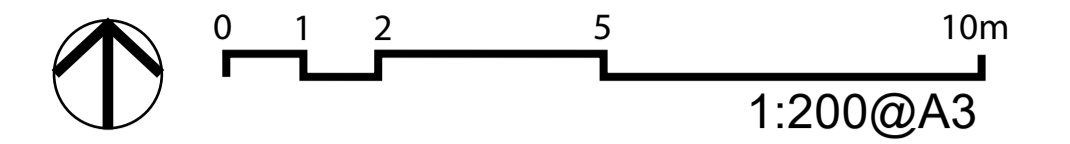


Extent of work - - - - Proposed circulation ⋯⋯⋯

- 1 New playground surface including rubber soffit and mulch
- 2 Proposed hardscape including new accessible circuit path and seating areas
- 3 Concrete edge to play area
- 4 Memorial seat reinstated near pathway
- 5 Carved stone table for social play
- 6 Sandstone blocks and stepping stones for nature play
- 7 Nature garden bed with native feature planting to playground allows opportunities for nature and sensory play.
- 8 Accessible water fountain (Bubbler)
- 9 Rubbish bin
- 10 Proposed shade tree planting.
- 11 Improvements to site drainage
- 12 Existing poor quality trees to be removed
- 13 Graded grass slope



Site plan

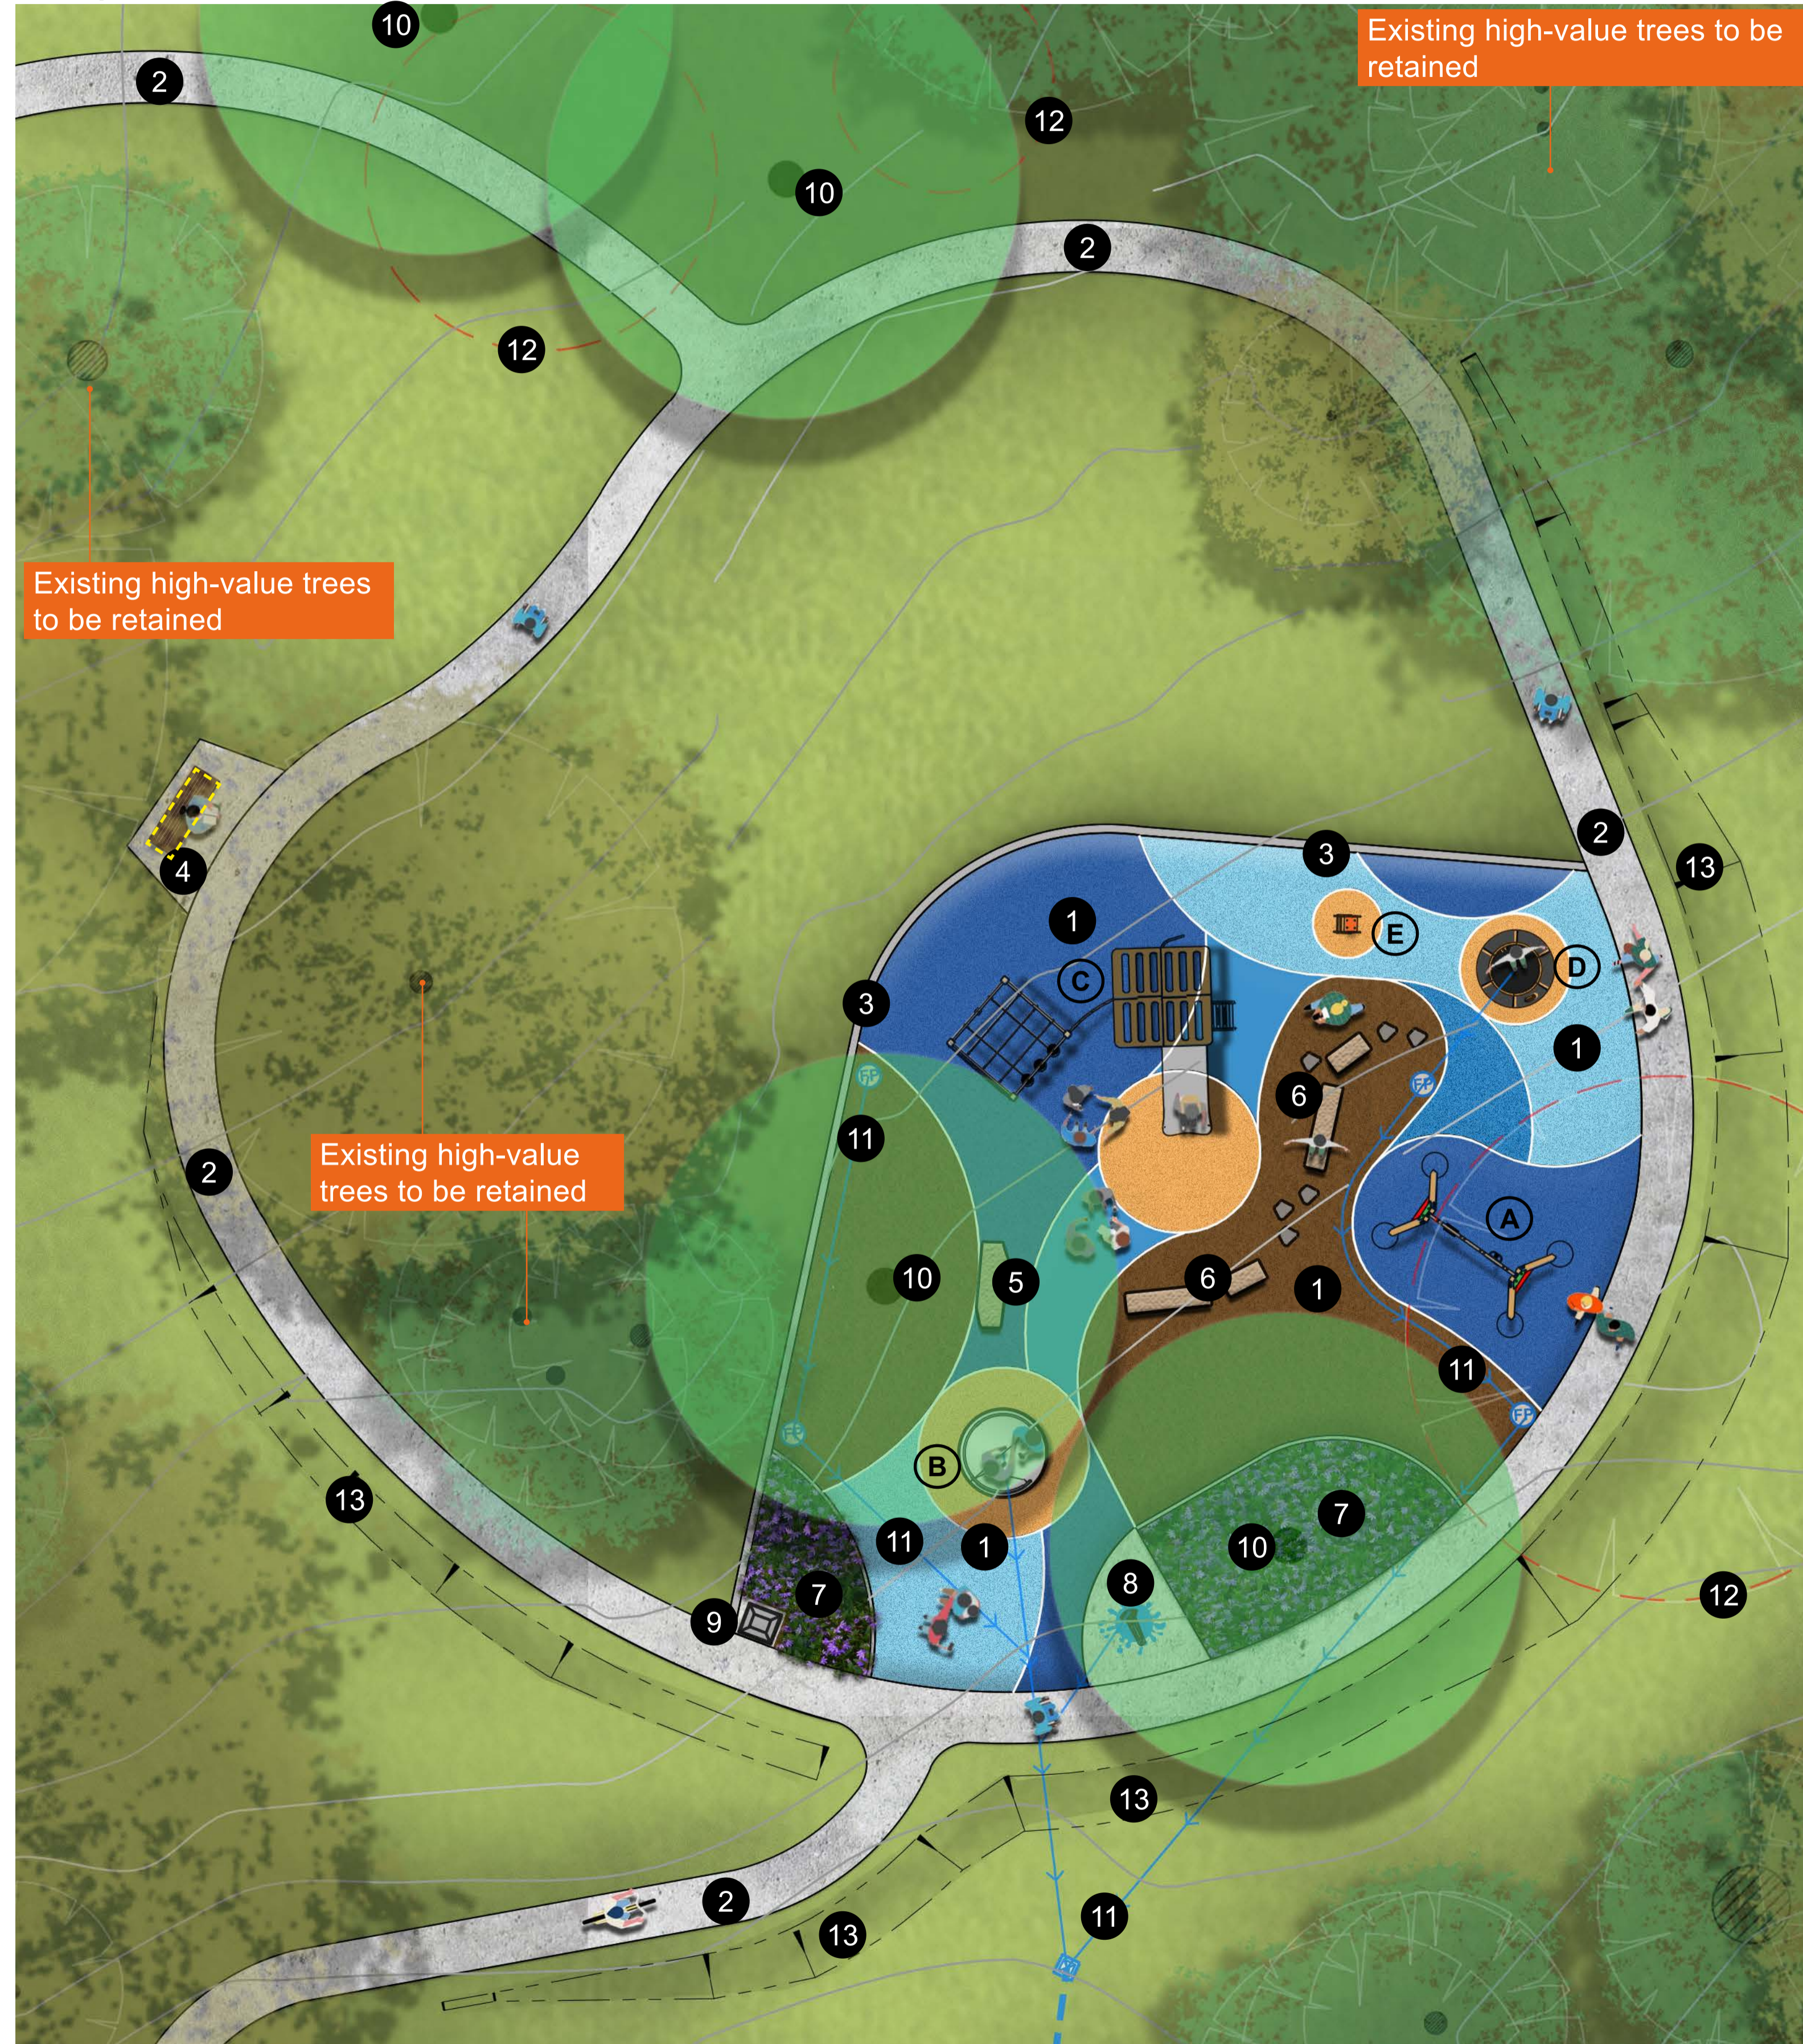

(A) Swings



(B) Accessible carousel



(C) Multi-functional play unit with slide



(D) Trampoline



(E) Echidna Springer